
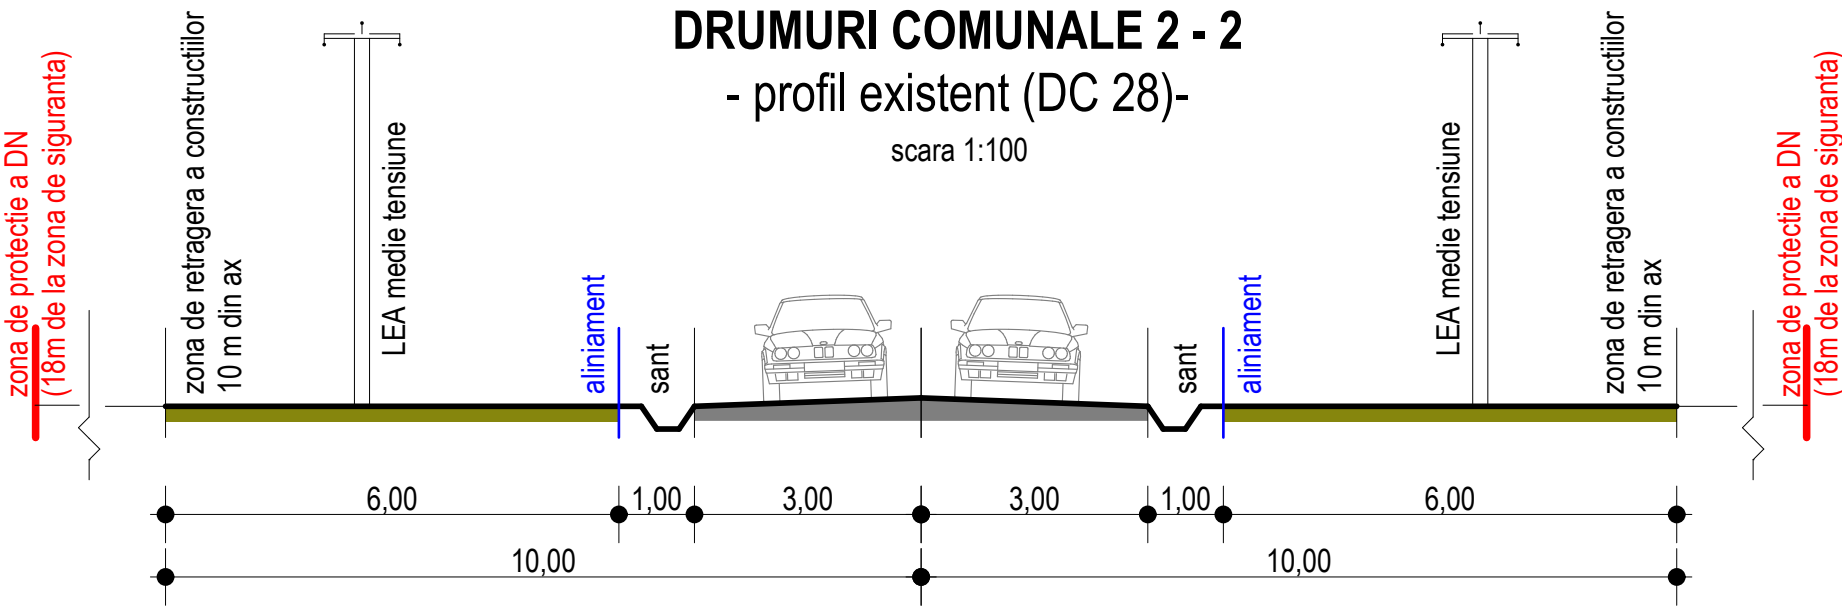


ACTUALIZARE PUG SI RLU IN COMUNA DOBRA

5 PROFILE DRUMURI

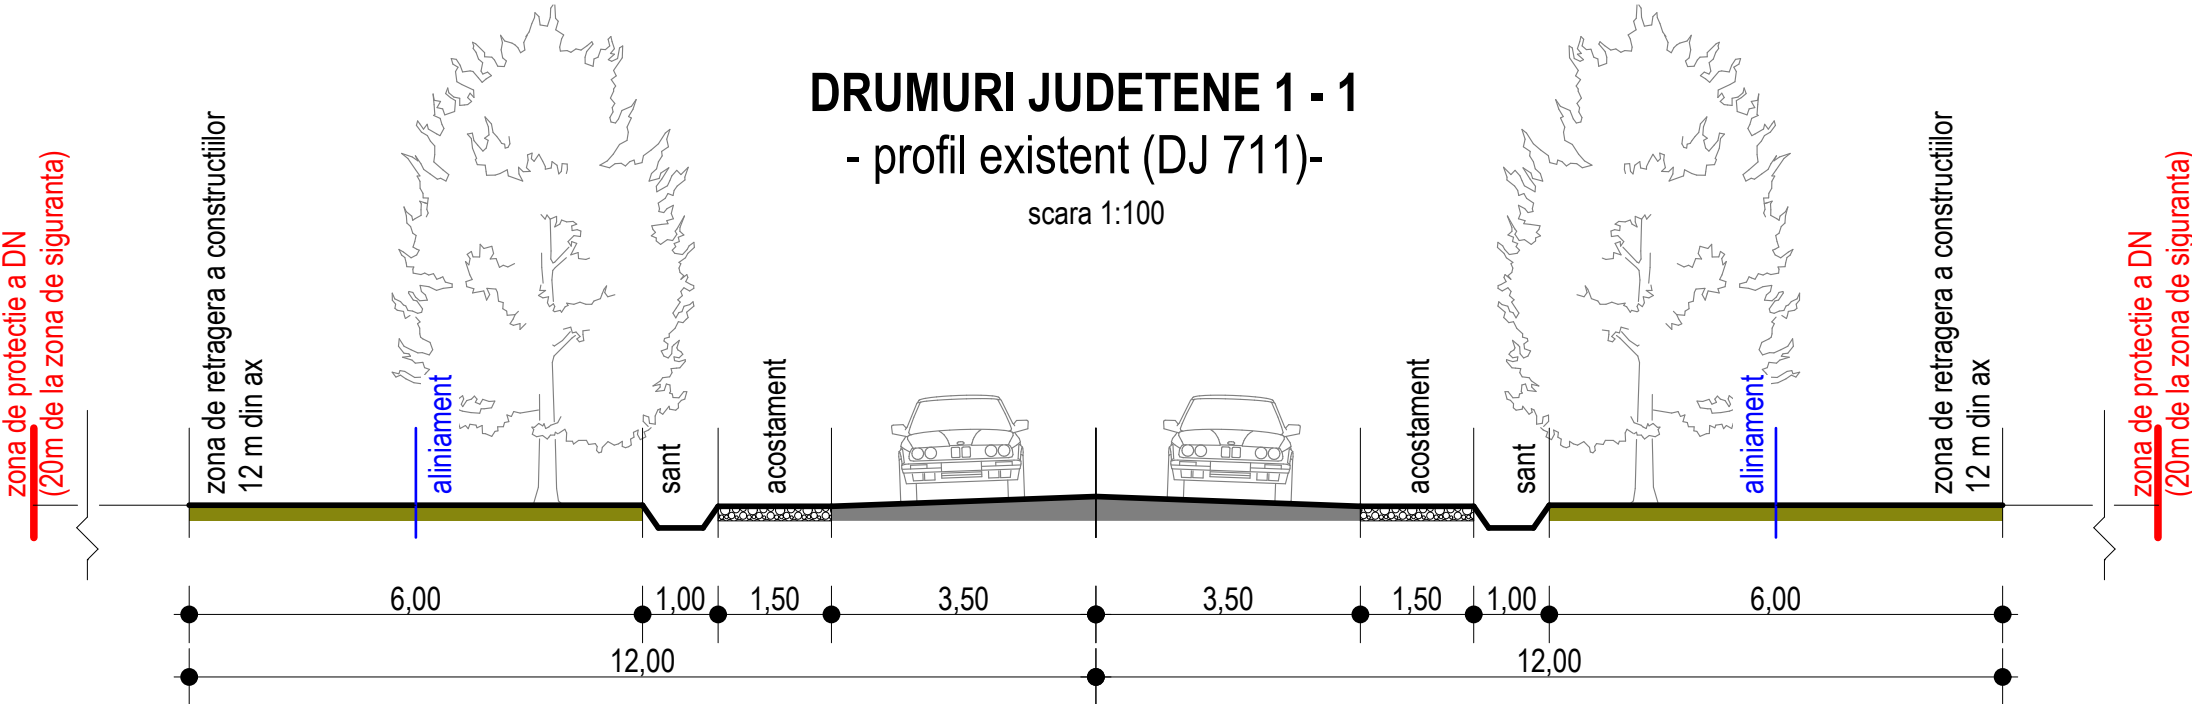

•arhitectura •design •inginerie  VALTINI - SERV J 15/289/2003 TARGOVISTE STR.CRETZULESCU NR.24 0744.337.555			Beneficiar: U.A.T. DOBRA ACTUALIZARE PUG SI RLU IN COMUNA DOBRA COMUNA DOBRA, JUDETUL DAMBOVITA,		PR. NR: 28/2015
Sef proiect	m. urb. Alexandru DOBRA		Scara: 1:100	PROFILE DRUMURI	Faza: P.U.G.
Proiectat	m. urb. Alexandru DOBRA		Data: 04 / 2016		Plansa nr: 5
Redactat	m. urb. Alexandru DOBRA				
 Alexandru DOBRA BIROU INDIVIDUAL DE ARHITECTURĂ SI URBANISM Mun. Târgoviște CIF 35143097 Jud. Dâmbovita TEL: 0726 482 794			PROIECTANT SPECIALITATE URBANISM		