




ACTUALIZARE PUG SI RLU IN COMUNA DOBRA

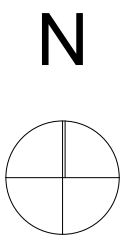

6 MODELE IMPREJMUIRI



MODEL IMREJMUIRE DIN ULUCA PENTRU LOCUINTE (H MAX CONFORM RLU)

SCARA 1:50

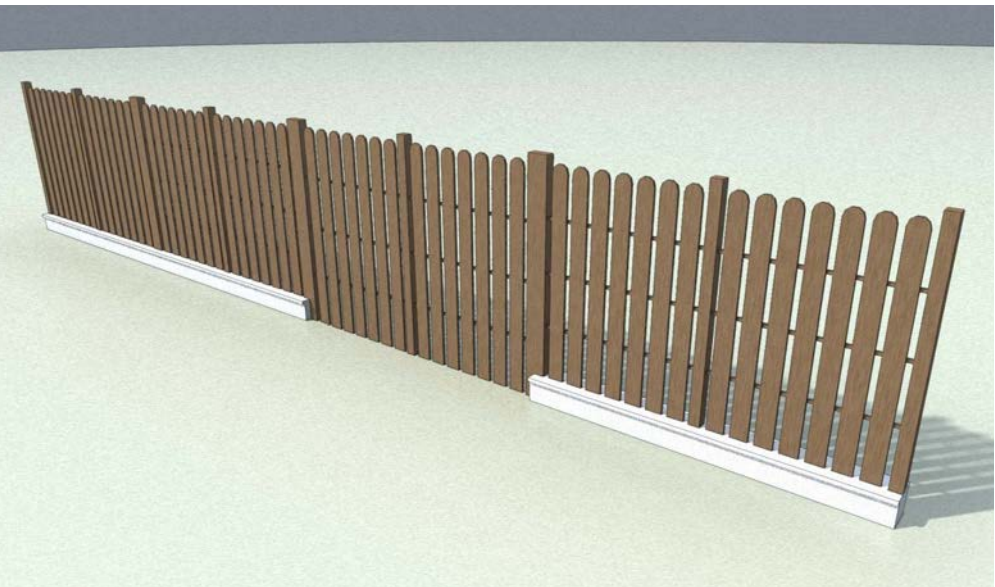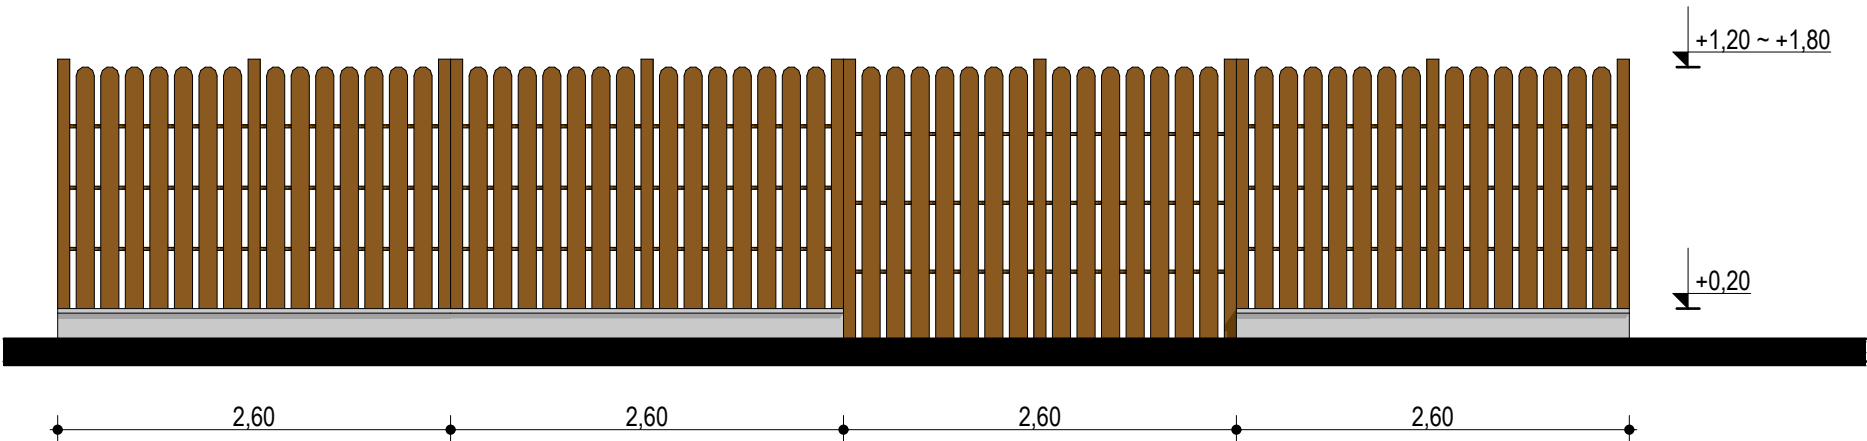

MODEL IMREJMUIRE DIN ULUCA PENTRU INSTITUTII / SERVICII (H MAX CONFORM RLU)

SCARA 1:50

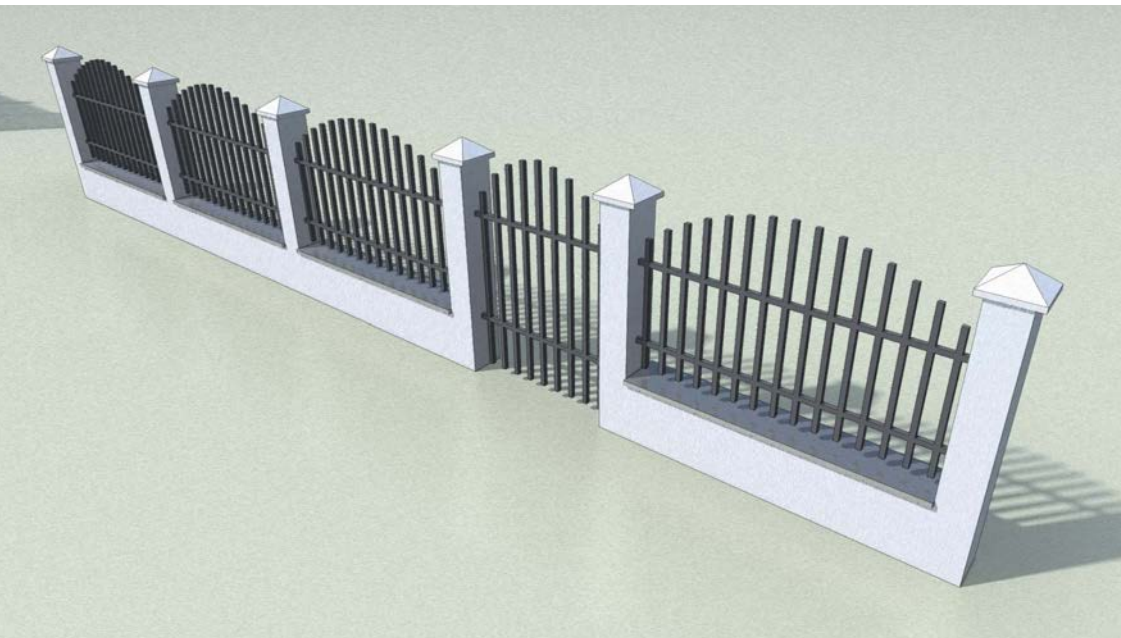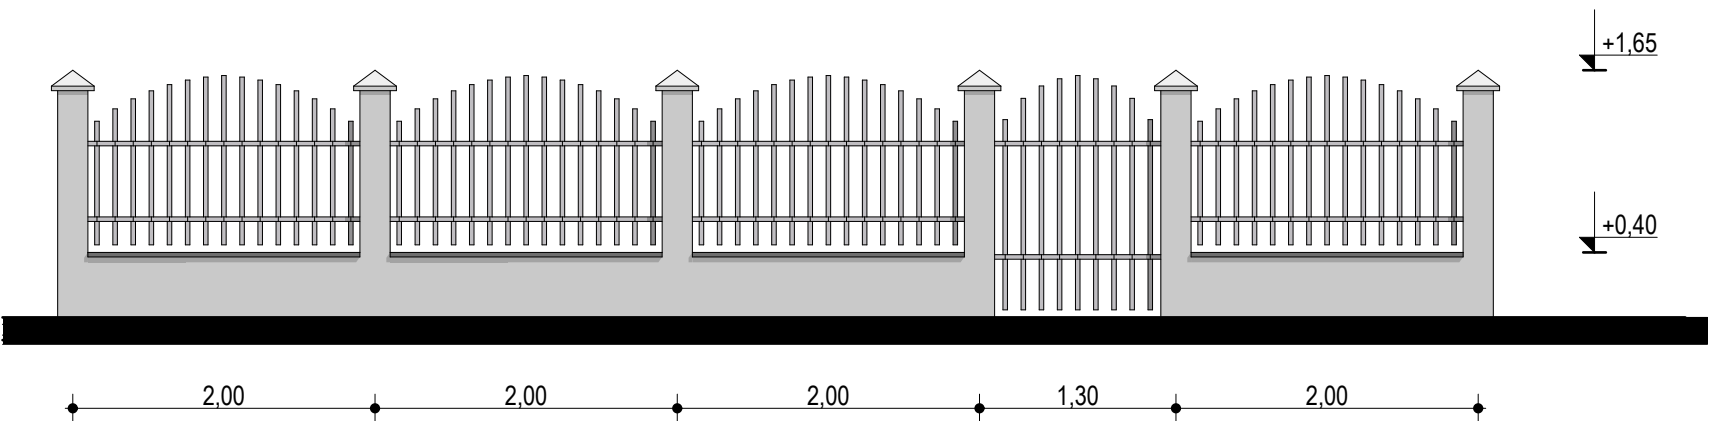

 • arhitectura • design • inginerie VALTINI - SERV J 15/289/2003 TARGOVISTE STR. CRETZULESCU NR. 24 0744.337.555			Beneficiar: U.A.T. DOBRA ACTUALIZARE PUG SI RLU IN COMUNA DOBRA		PR. NR: 28/2015
Sef proiect	m. urb. Alexandru DOBRA		Scara: 1:10 000 Data: 04 / 2016	MODELE IMPREJMUIRI	Faza: P.U.G.
Proiectat	m. urb. Alexandru DOBRA				Plansa nr: 6
Redactat	m. urb. Alexandru DOBRA				
 Alexandru DOBRA BIROU INDIVIDUAL DE ARHITECTURĂ SI URBANISM Mun. Târgoviște Jud. Dâmbovița CIF 35143097 TEL: 0726 482 794			PROIECTANT SPECIALITATE URBANISM		