




PROFILE TRANSVERSALE PROPUSE PENTRU MODERNIZARE DRUMURI SI STRAZI  
COMUNA GLODENI, JUDETUL DAMBOVITA

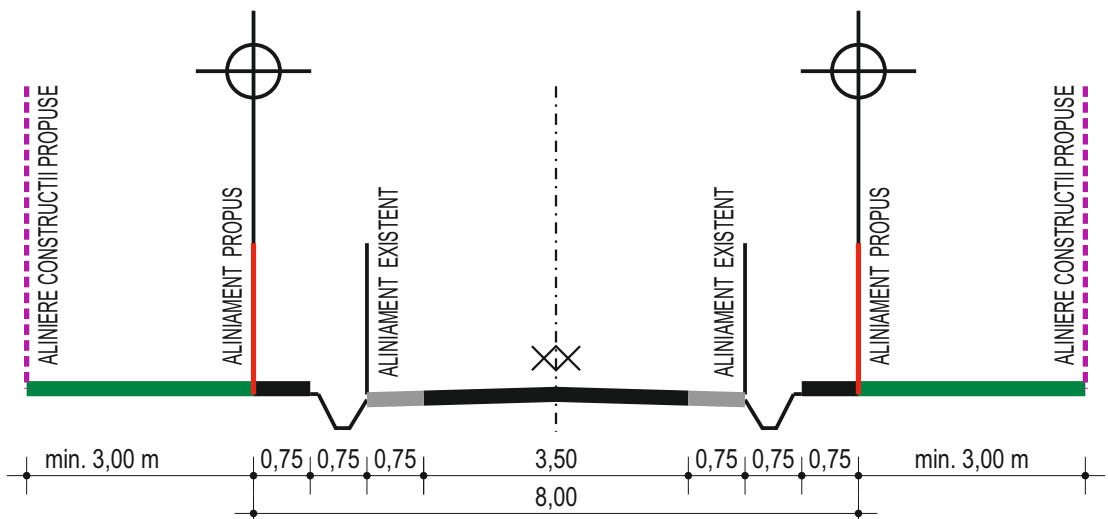


PROFIL TRANSVERSAL TIP 4 (STRAZI SECUNDARE CU O BANDA DE CIRCULATIE)

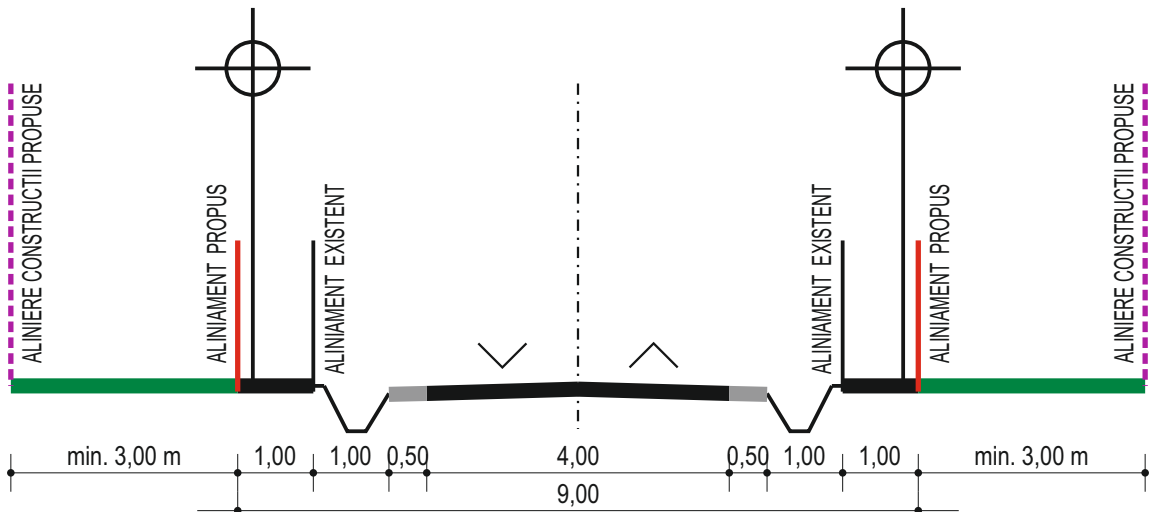

PROFIL TRANSVERSAL TIP 3 (STRAZI SECUNDARE CU DOUA BENZI DE CIRCULATIE)

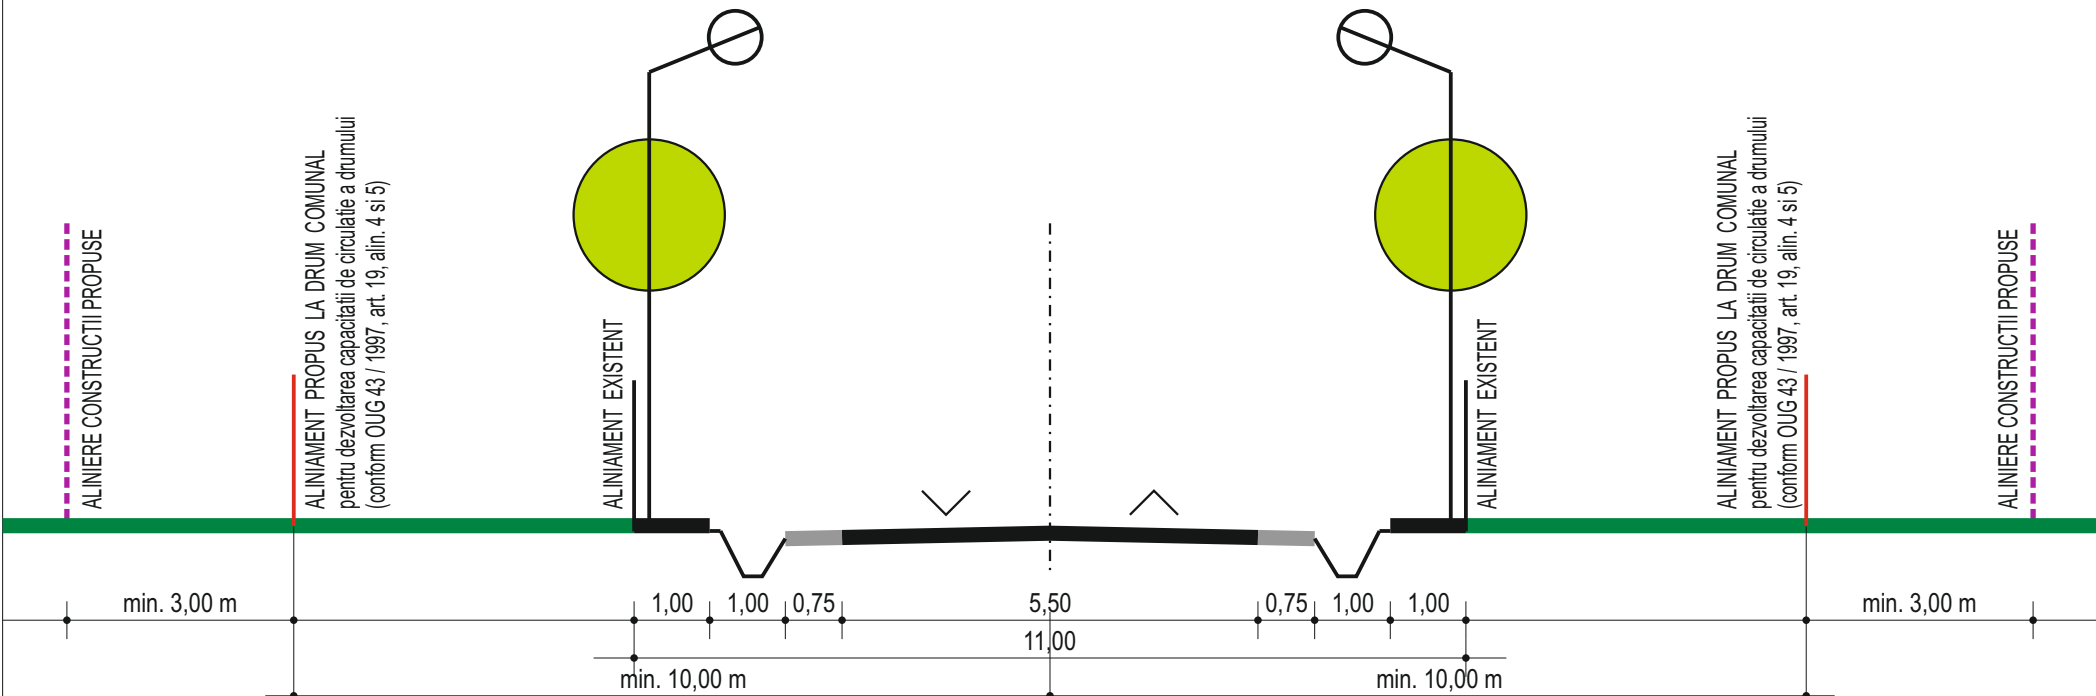

PROFIL TRANSVERSAL TIP 2 - DRUMURI COMUNALE: (DC 11, DC 11A, DC 12, DC 12A) - STRAZI PRINCIPALE

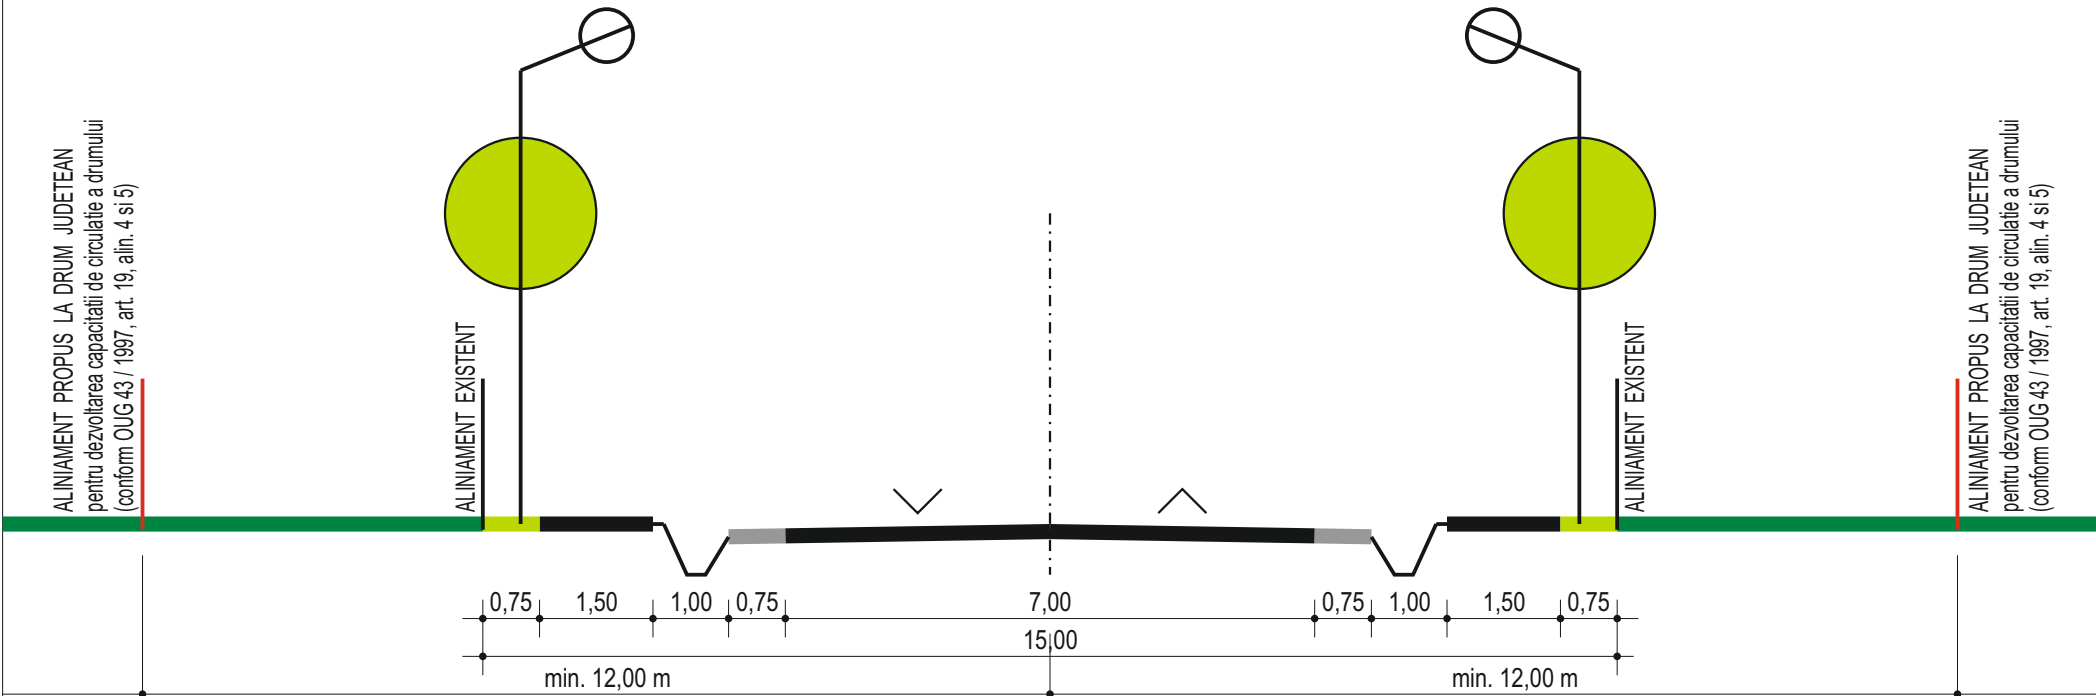

PROFIL TRANSVERSAL TIP 1 - DRUM JUDETEAN (DJ 716)