




PROFIL TRANSVERSAL PROPUS PENTRU DC IN INTRAVILAN
SCARA 1:100

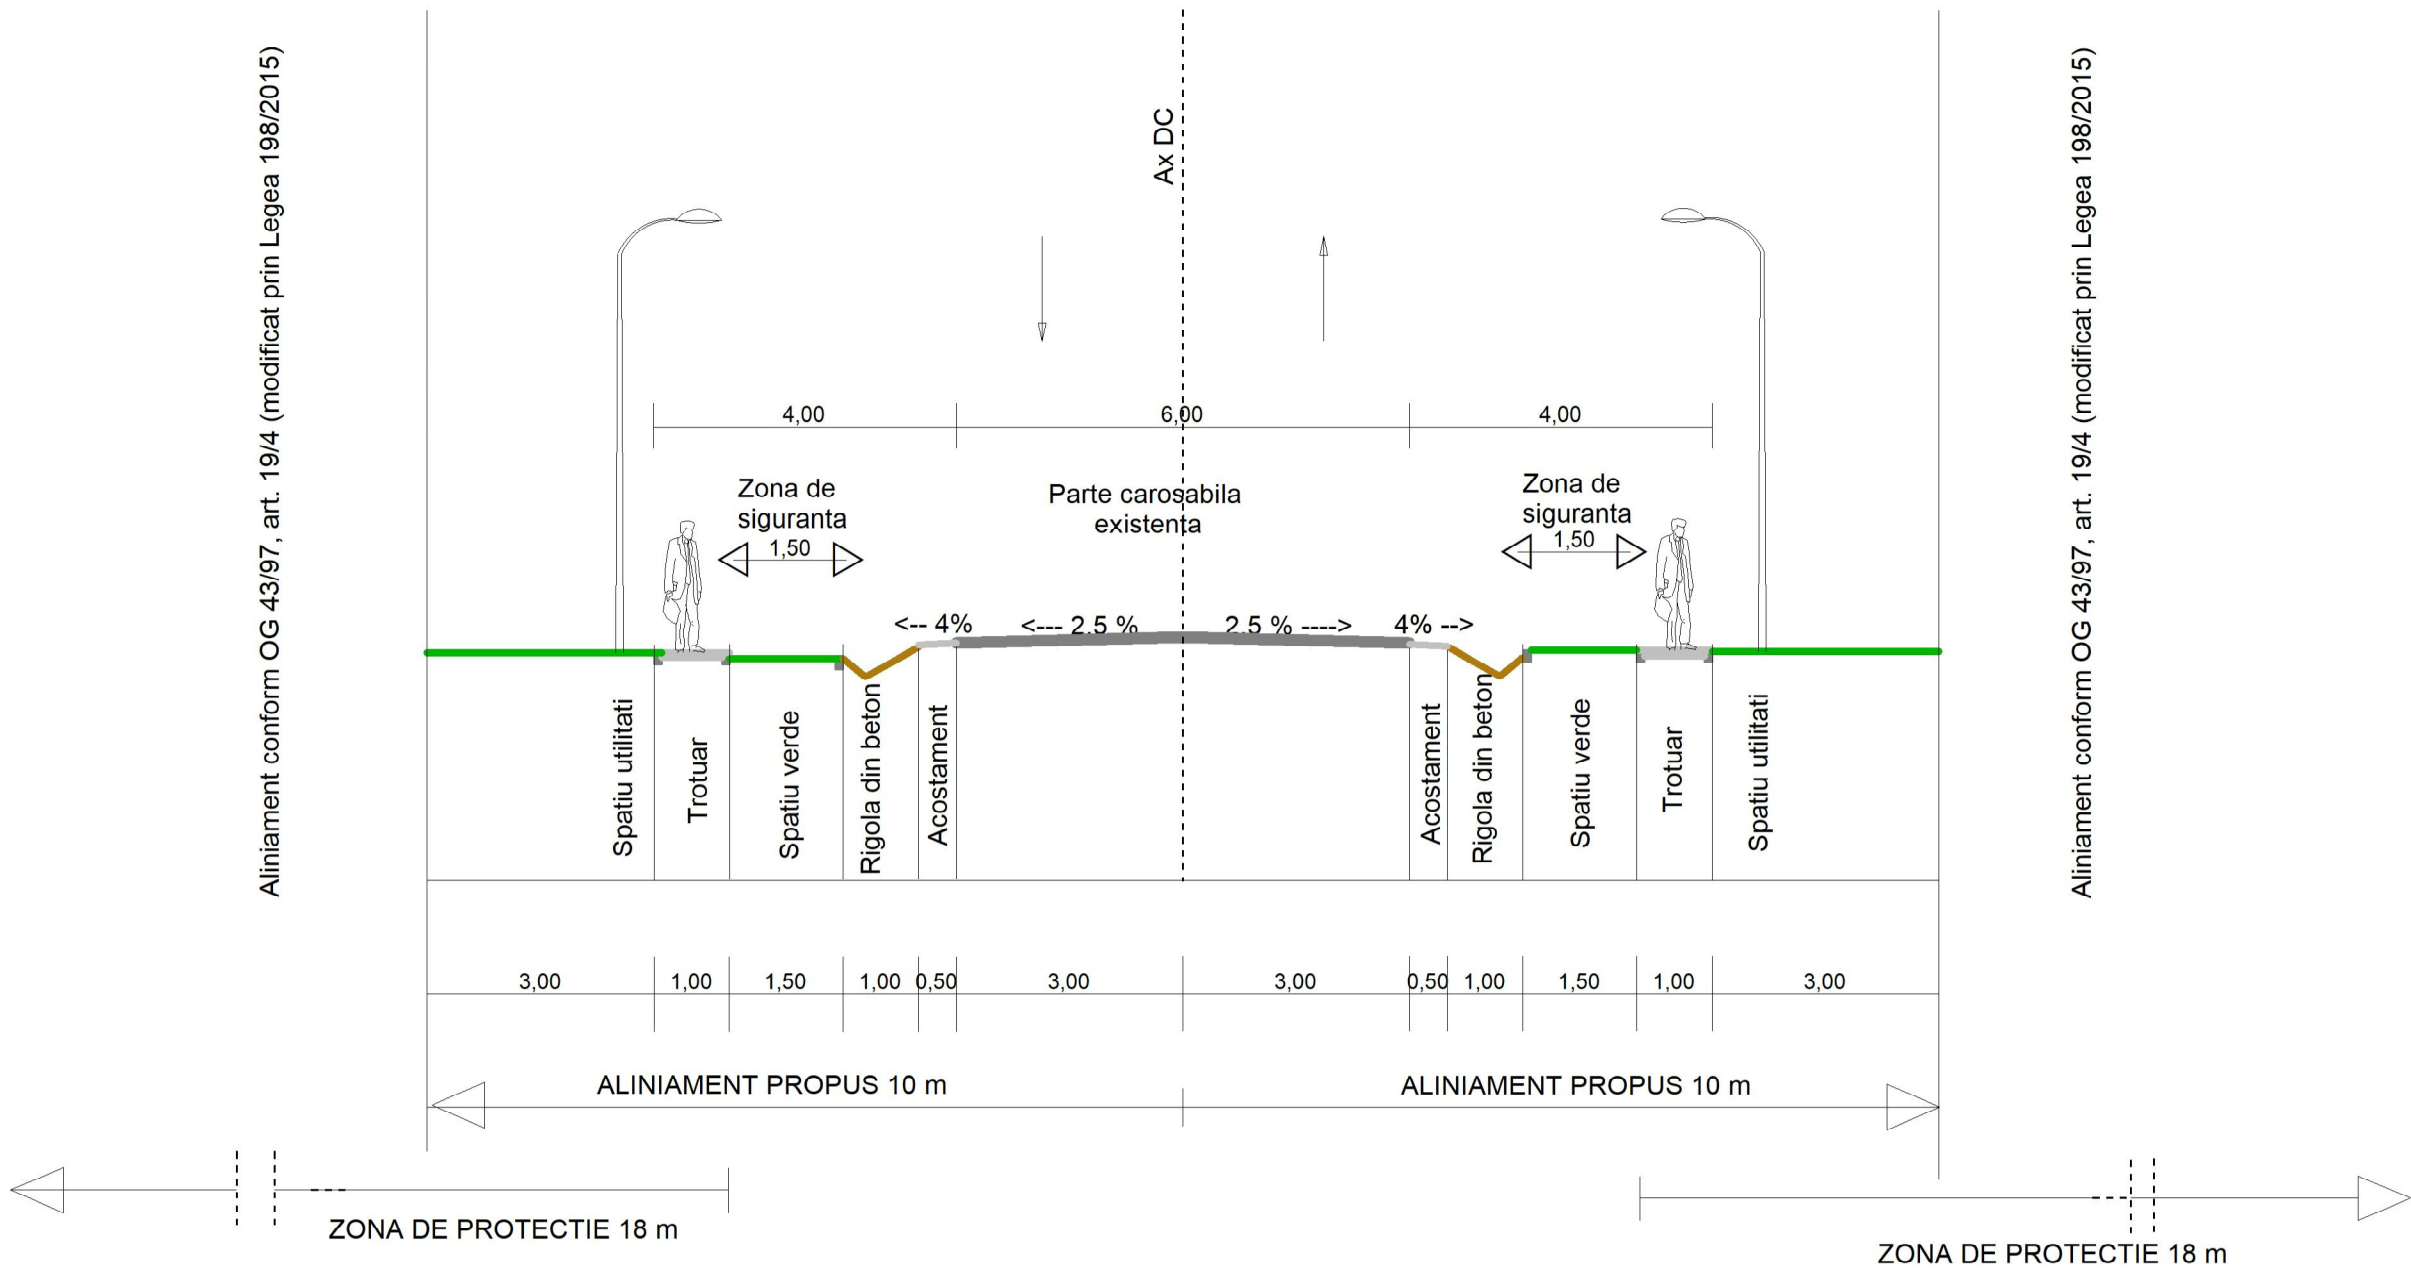


PROFIL TRANSVERSAL PROPUS PENTRU DN IN INTRAVILAN
SCARA 1:100

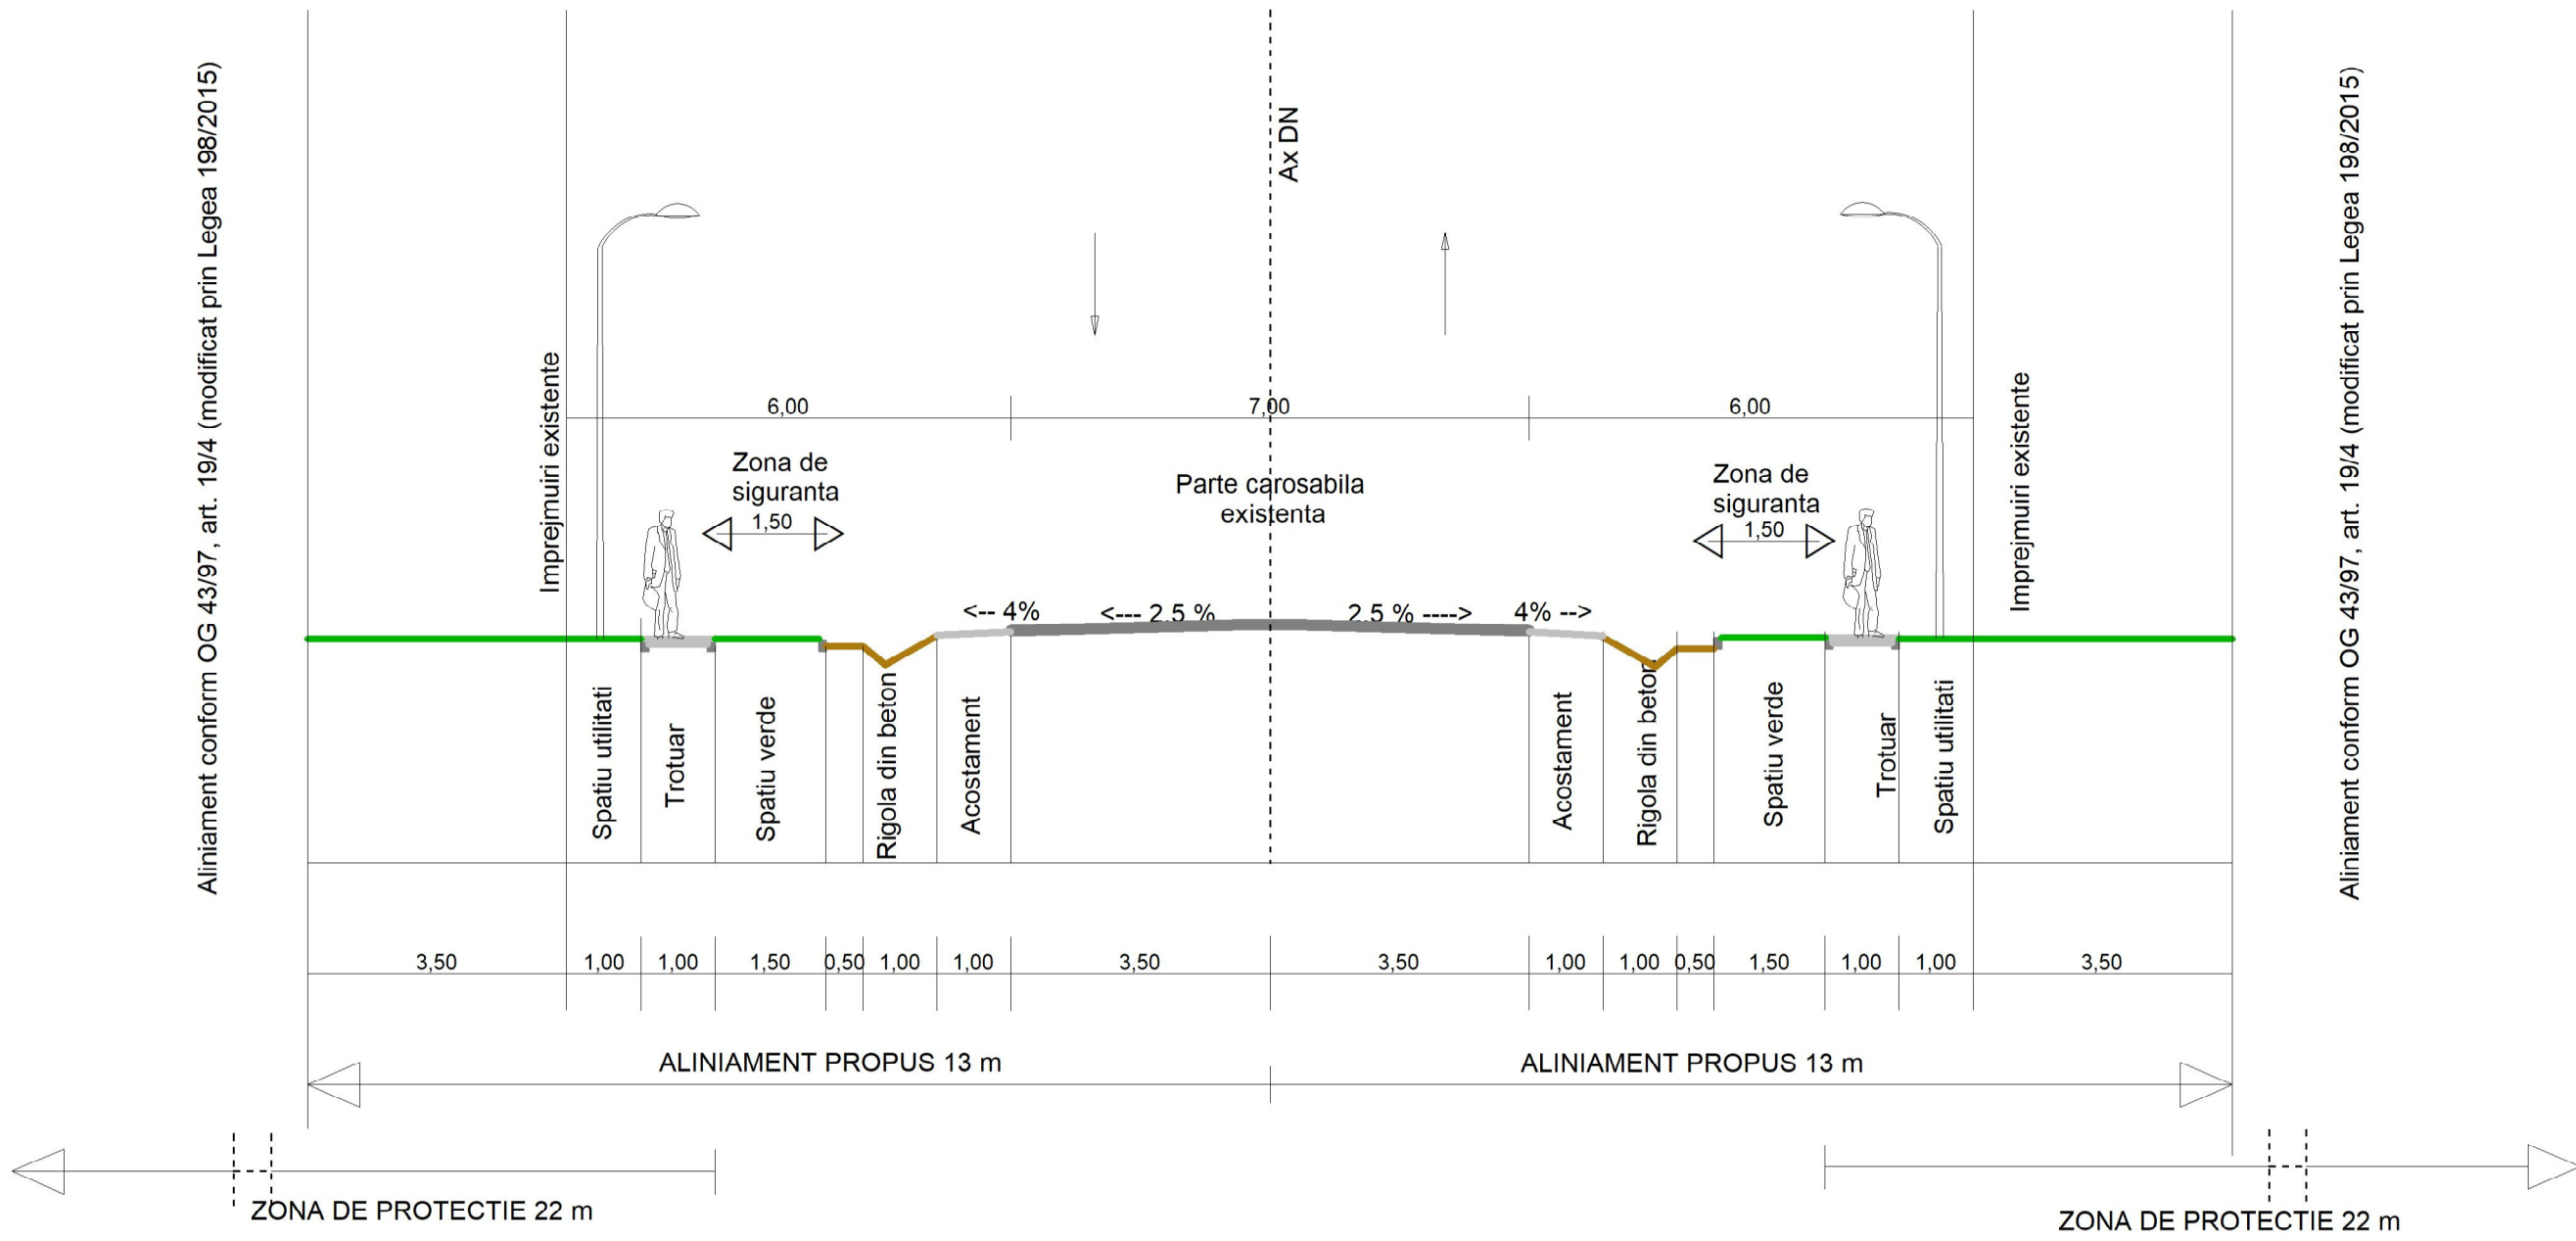


PROFIL TRANSVERSAL PROPUS
STRAZI PRINCIPALE
SCARA 1:100

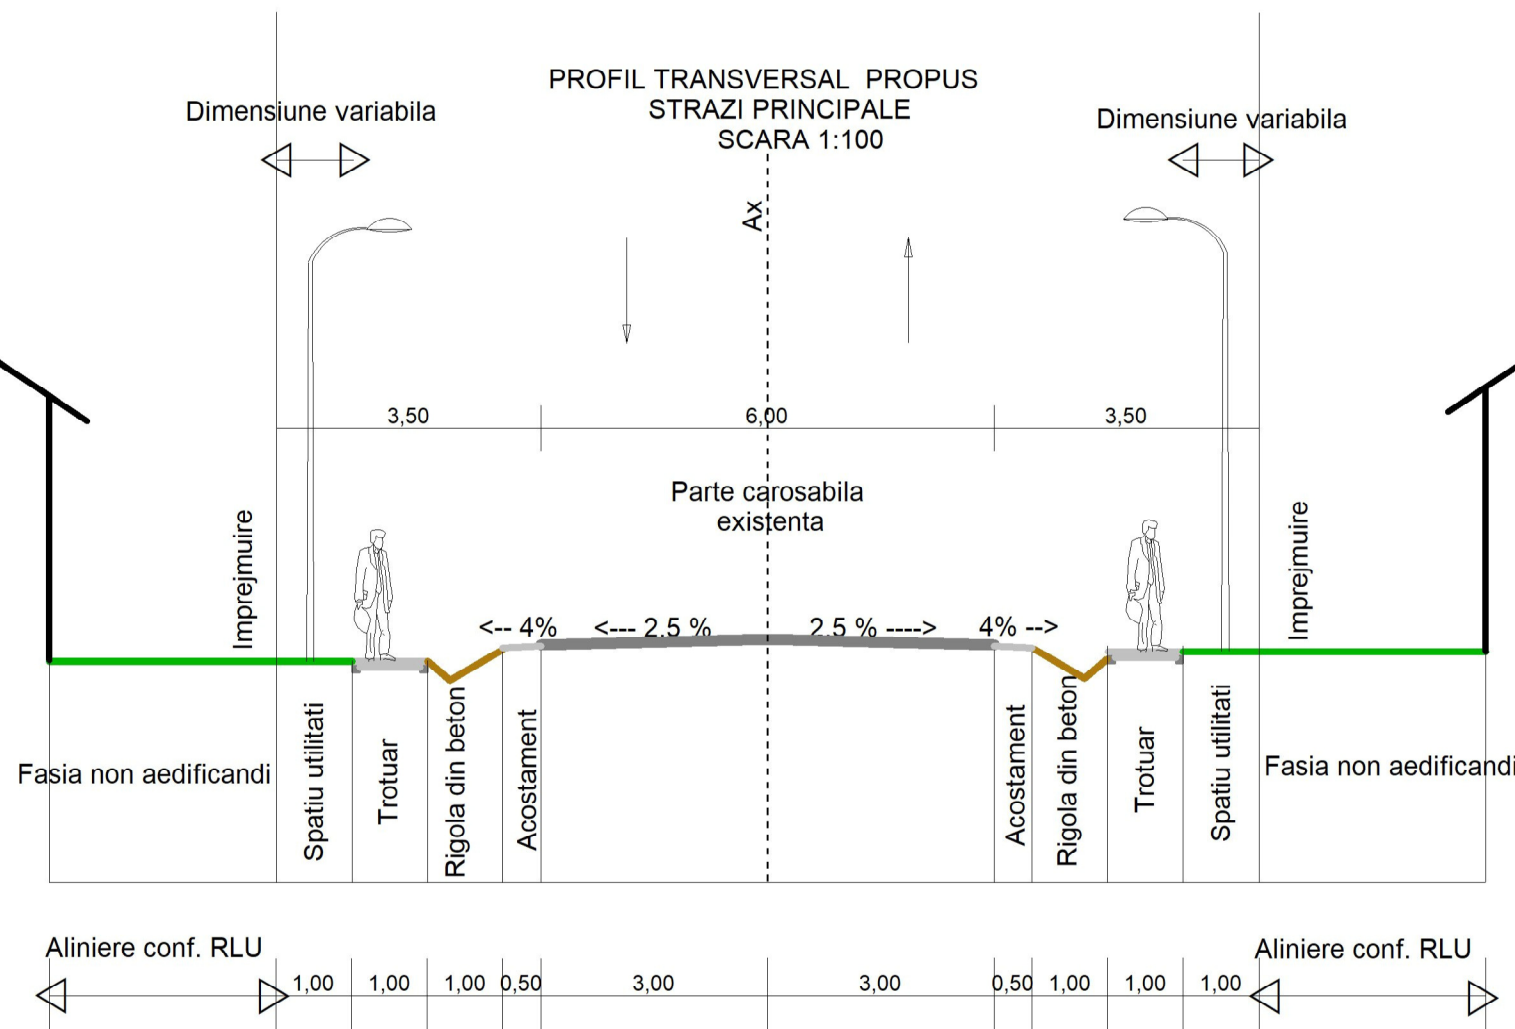

PROFIL TRANSVERSAL PROPUS
STRAZI SECUNDARE
SCARA 1:100

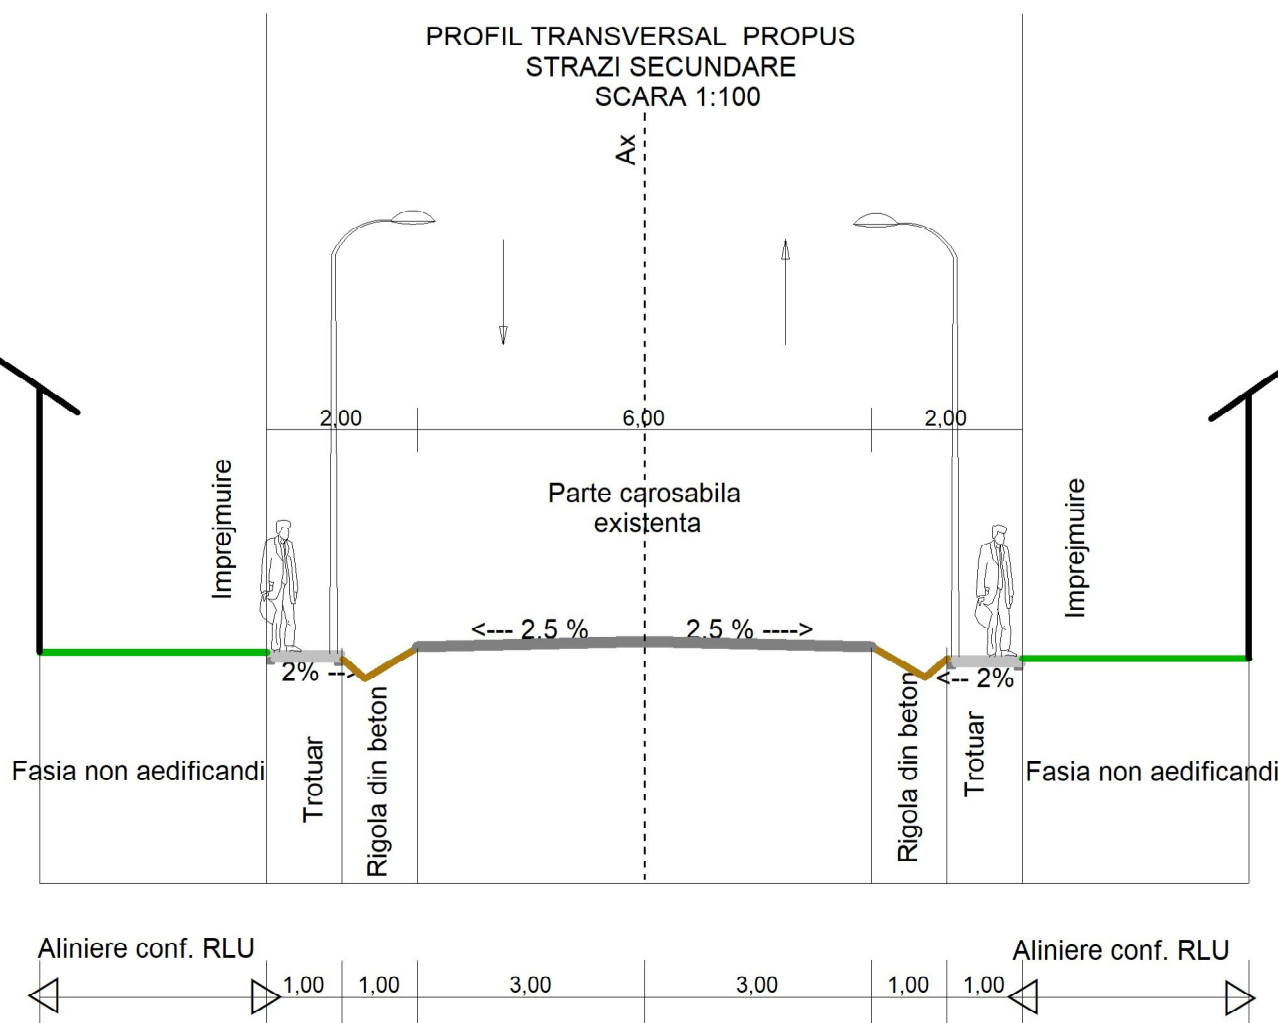

PROFIL TRANSVERSAL PROPUS PENTRU DJ IN INTRAVILAN
SCARA 1:100

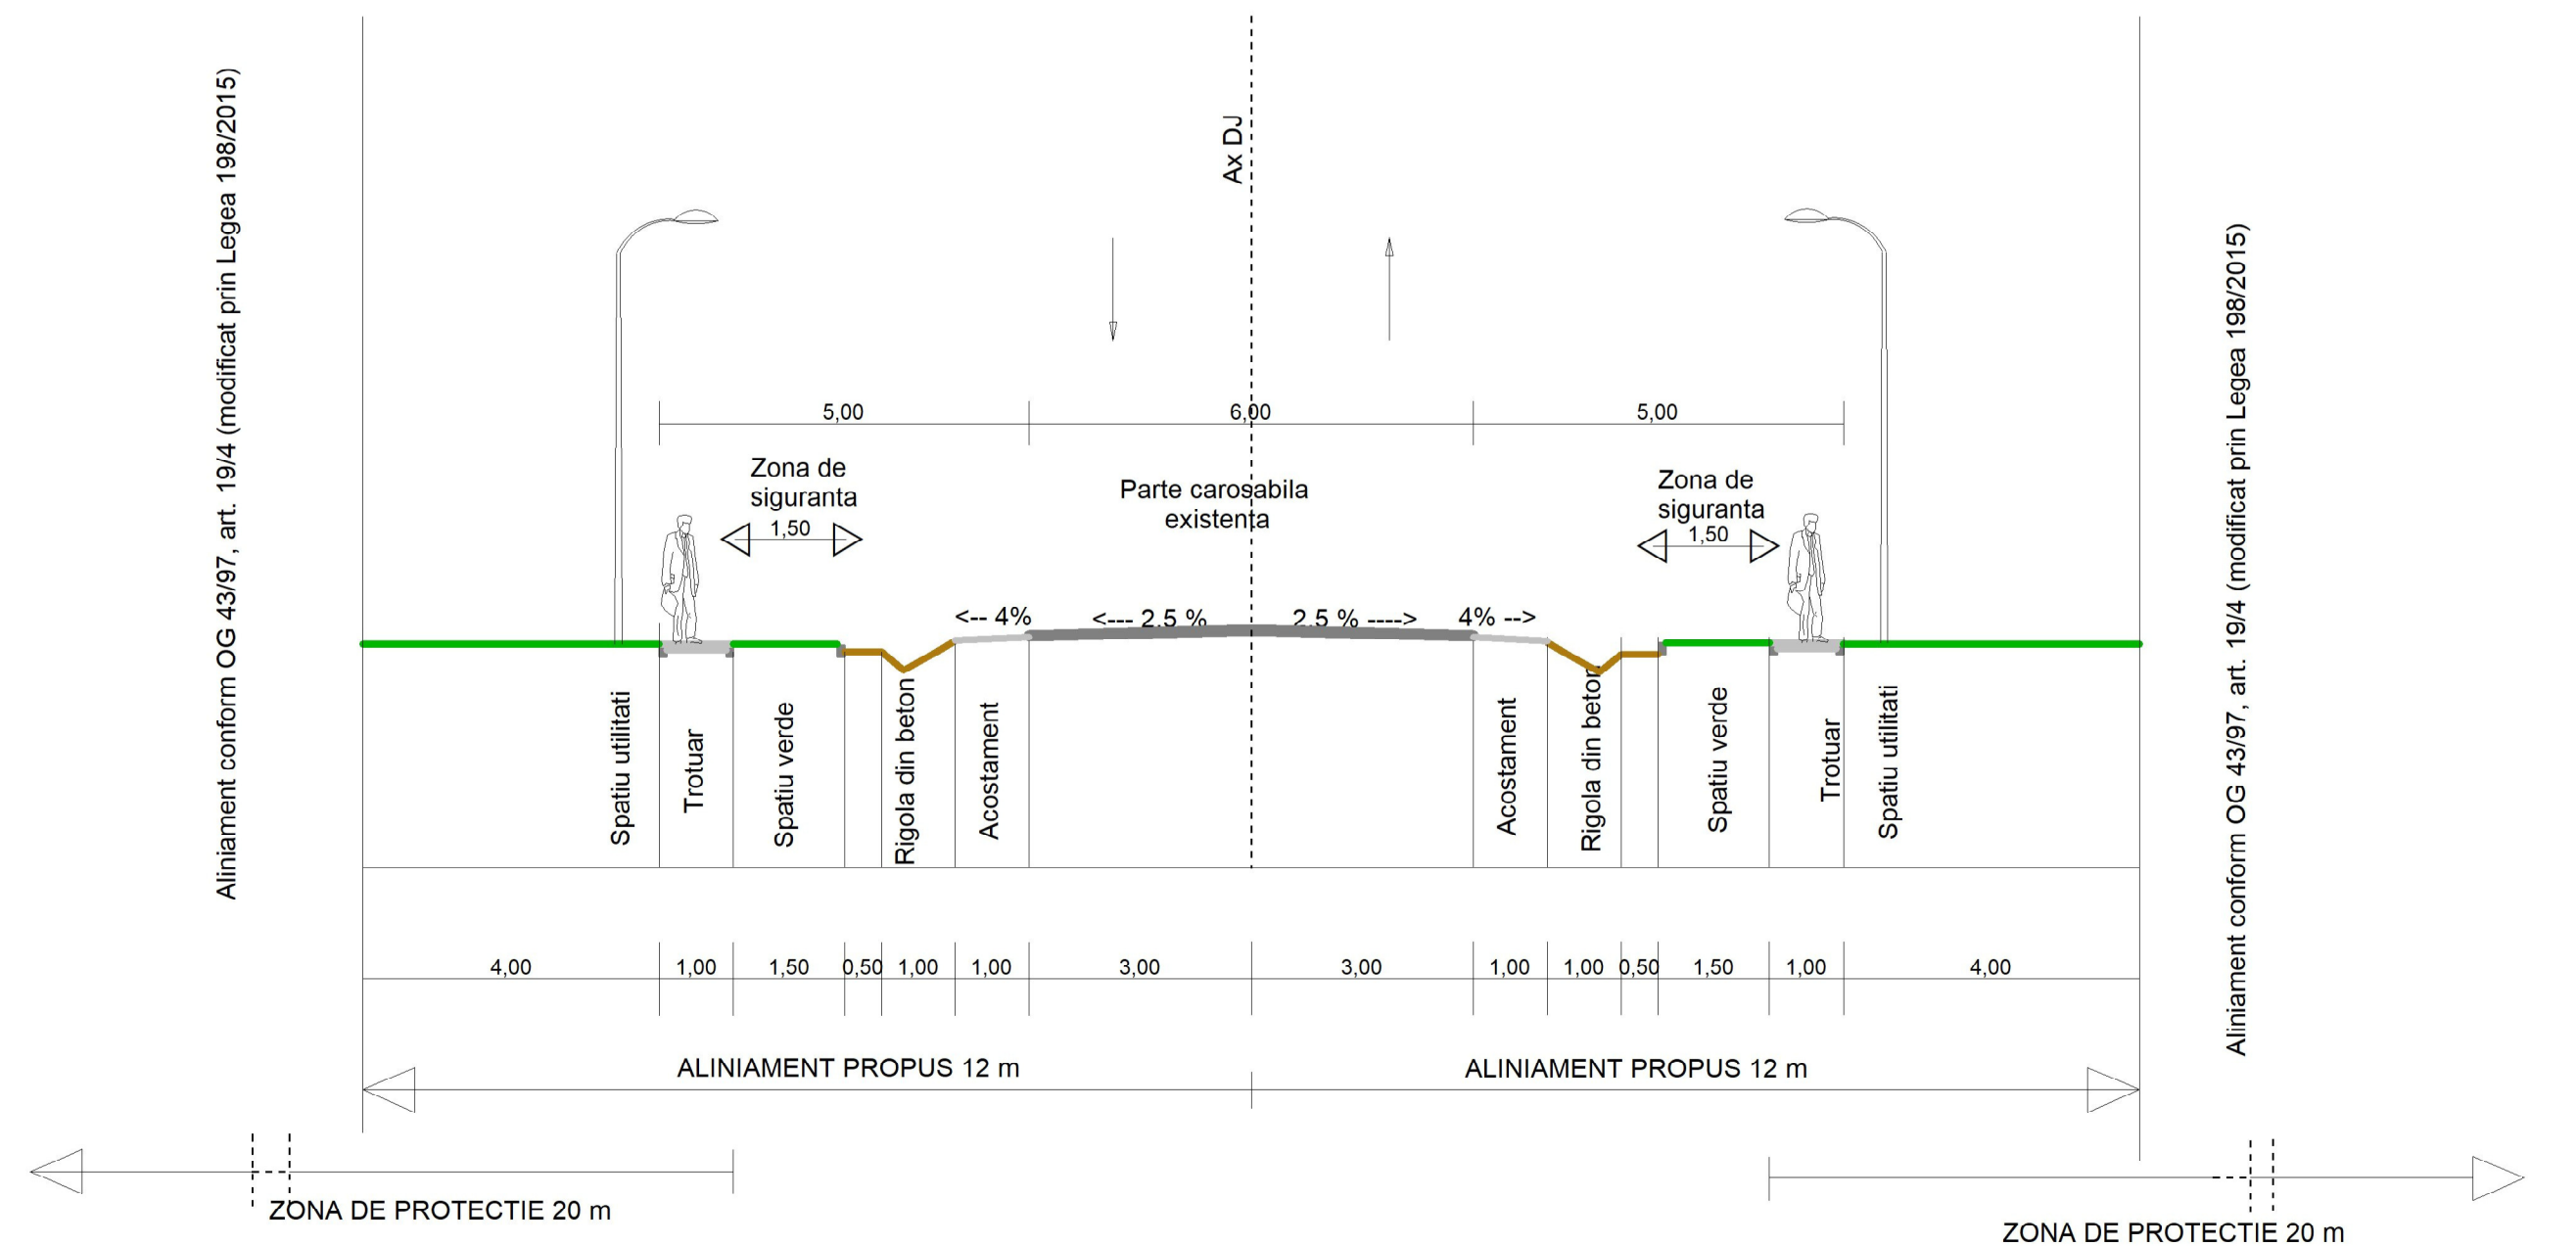

arhitectura - design - decoratiuni - ambient STR. AL. CUZA NR. 3/A, TARGOVISTE, DÂMBOVITSA TEL/FAX 0265 212 720, office@proiectamobila.ro			DENUMIRE PROIECT : SERVICIUL DE ACTUALIZARE A PLANULUI URBANISTIC GENERAL SI A REGULAMENTULUI LOCAL DE URBANISM PENTRU COMUNA MĂNEȘTI, JUDEȚUL DÂMBOVIȚA		
BENEFICIAR : JUDEȚUL DÂMBOVIȚA PRIN CONSILIUL JUDEȚEAN DÂMBOVIȚA SI COMUNA MĂNEȘTI PRIN CONSILIUL LOCAL AL COMUNEI MĂNEȘTI					
Specificatie	Nume	Semnatura	SCARA 1 : 100	REGLEMENTARI CAI DE COMUNICATIE - PROFILE TIP	PR. NR. 25/2018
SEF PROIECT	arh. DUMITRU BARBU				
PROIECTAT	arh. MATEI BARBU		DATA 2019		
VERIFICAT	arh. DUMITRU BARBU			PLANSĂ NR. 6	FAZA PUG