

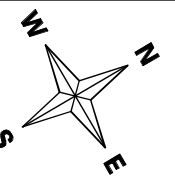


PUG

REGULAMENT LOCAL DE URBANISM COMUNA BRANESTI REGLEMENTARI PE U.T.R. - SCARA 1:5000

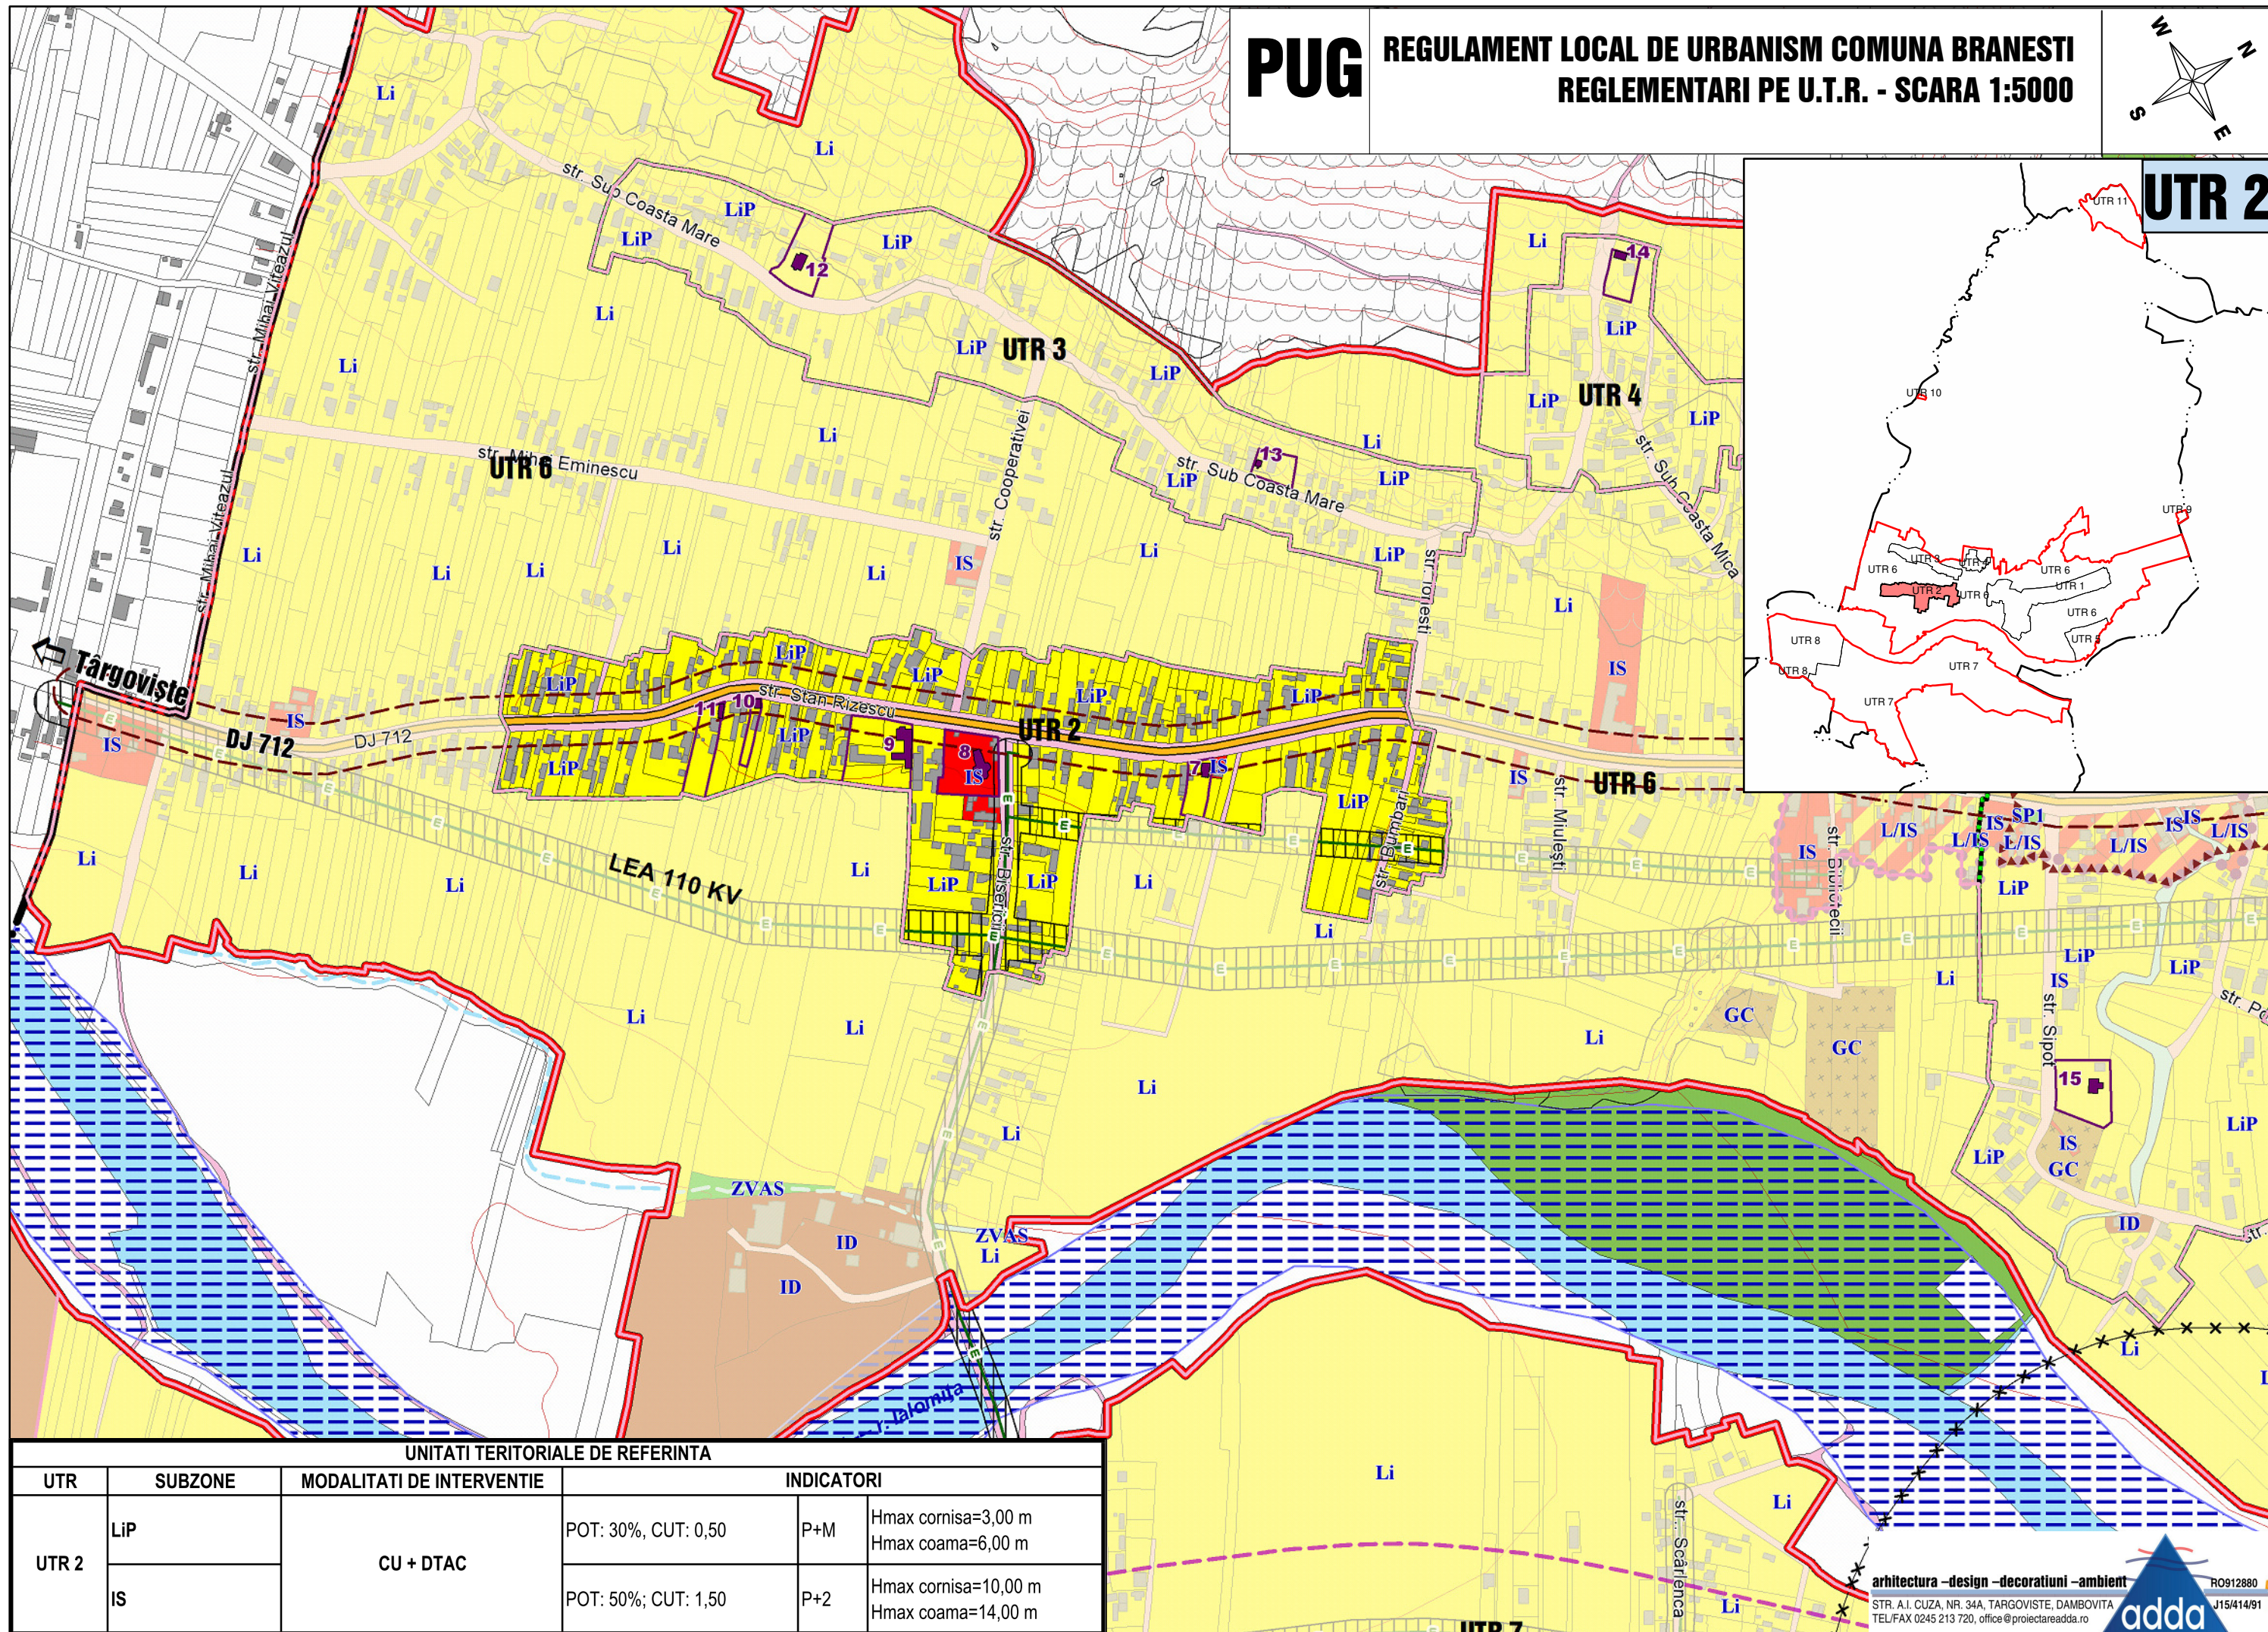

UTR 2

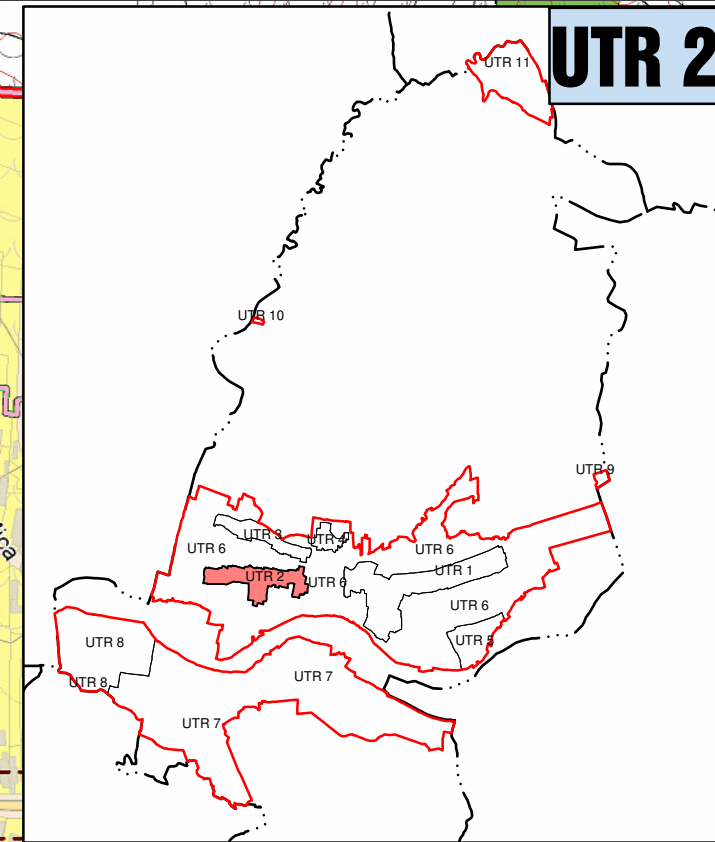

UNITATI TERRITORIALE DE REFERINTA					
UTR	SUBZONE	MODALITATI DE INTERVENTIE	INDICATORI		
UTR 2	LiP	CU + DTAC	POT: 30%, CUT: 0,50	P+M	Hmax cornisa=3,00 m Hmax coama=6,00 m
	IS		POT: 50%; CUT: 1,50	P+2	Hmax cornisa=10,00 m Hmax coama=14,00 m