

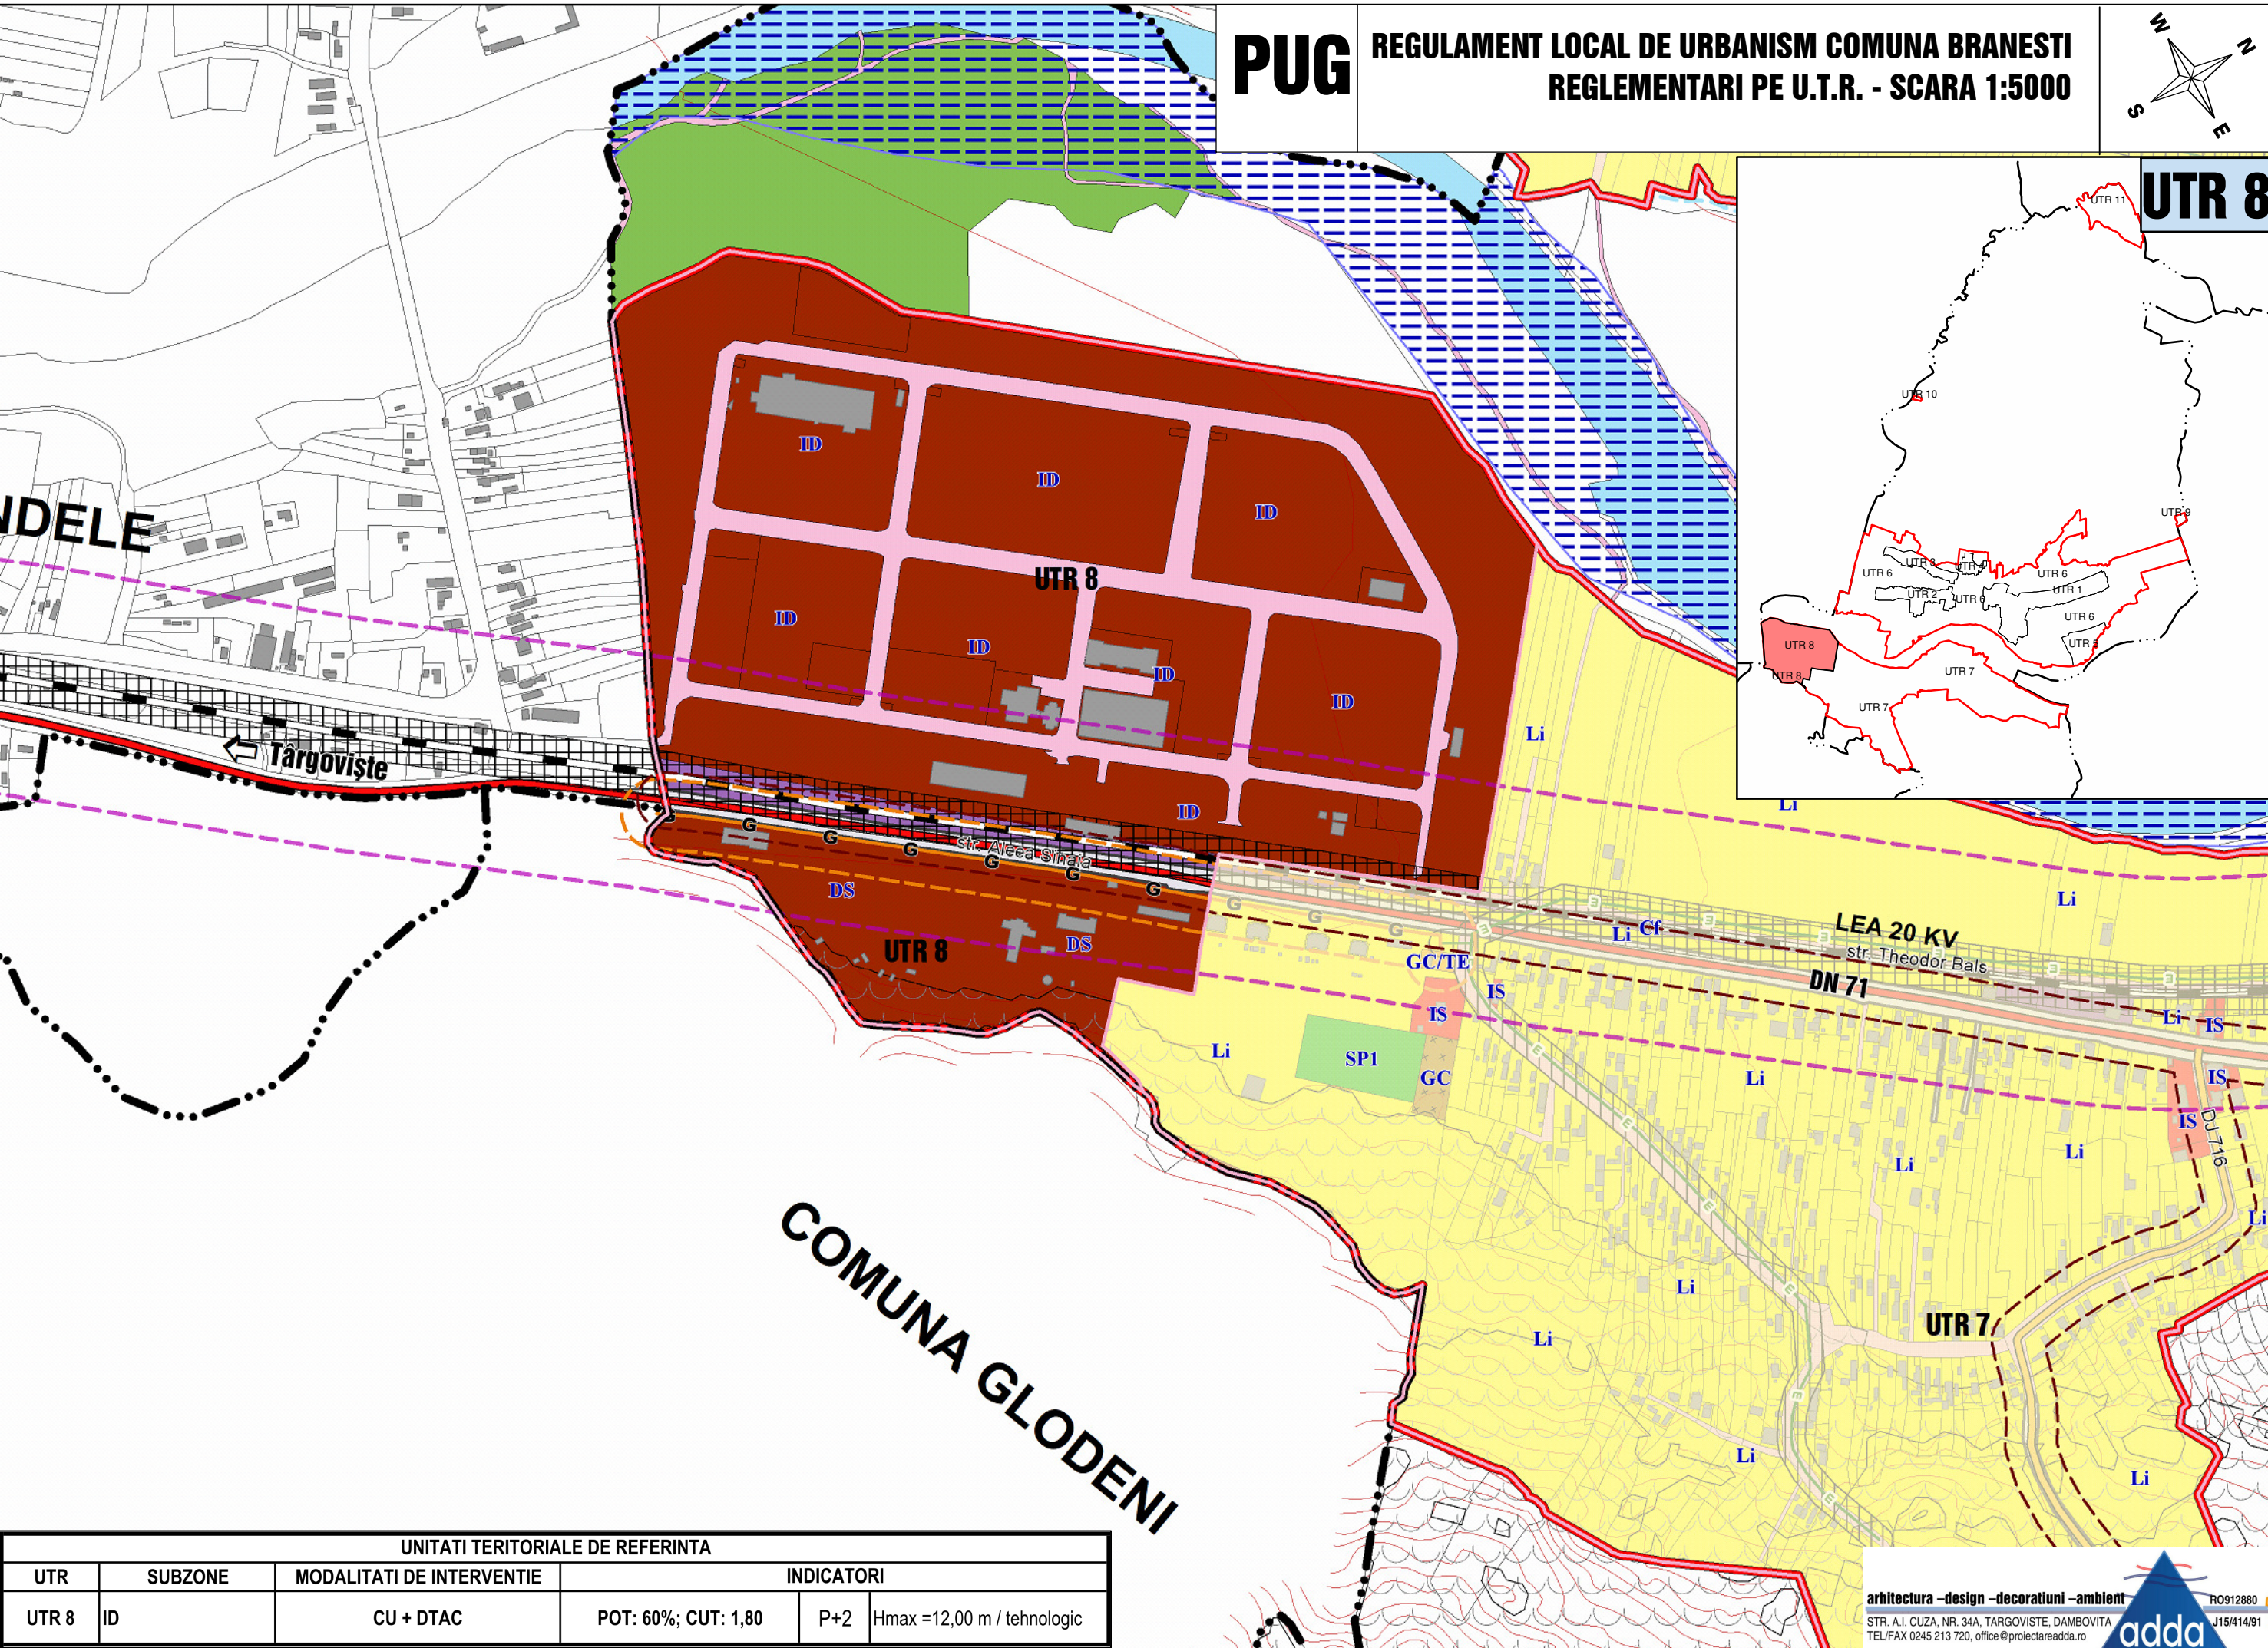


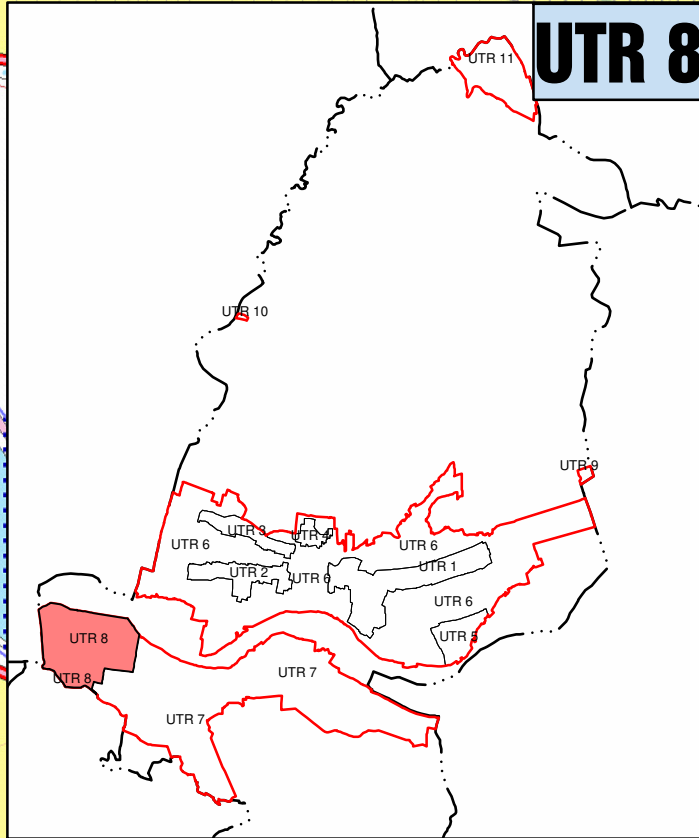

PUG

REGULAMENT LOCAL DE URBANISM COMUNA BRANESTI REGLEMENTARI PE U.T.R. - SCARA 1:5000

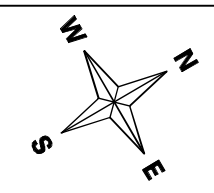

UNITATI TERITORIALE DE REFERINTA					
UTR	SUBZONE	MODALITATI DE INTERVENTIE	INDICATORI		
UTR 8	ID	CU + DTAC	POT: 60%; CUT: 1,80	P+2	Hmax =12,00 m / tehnologic