
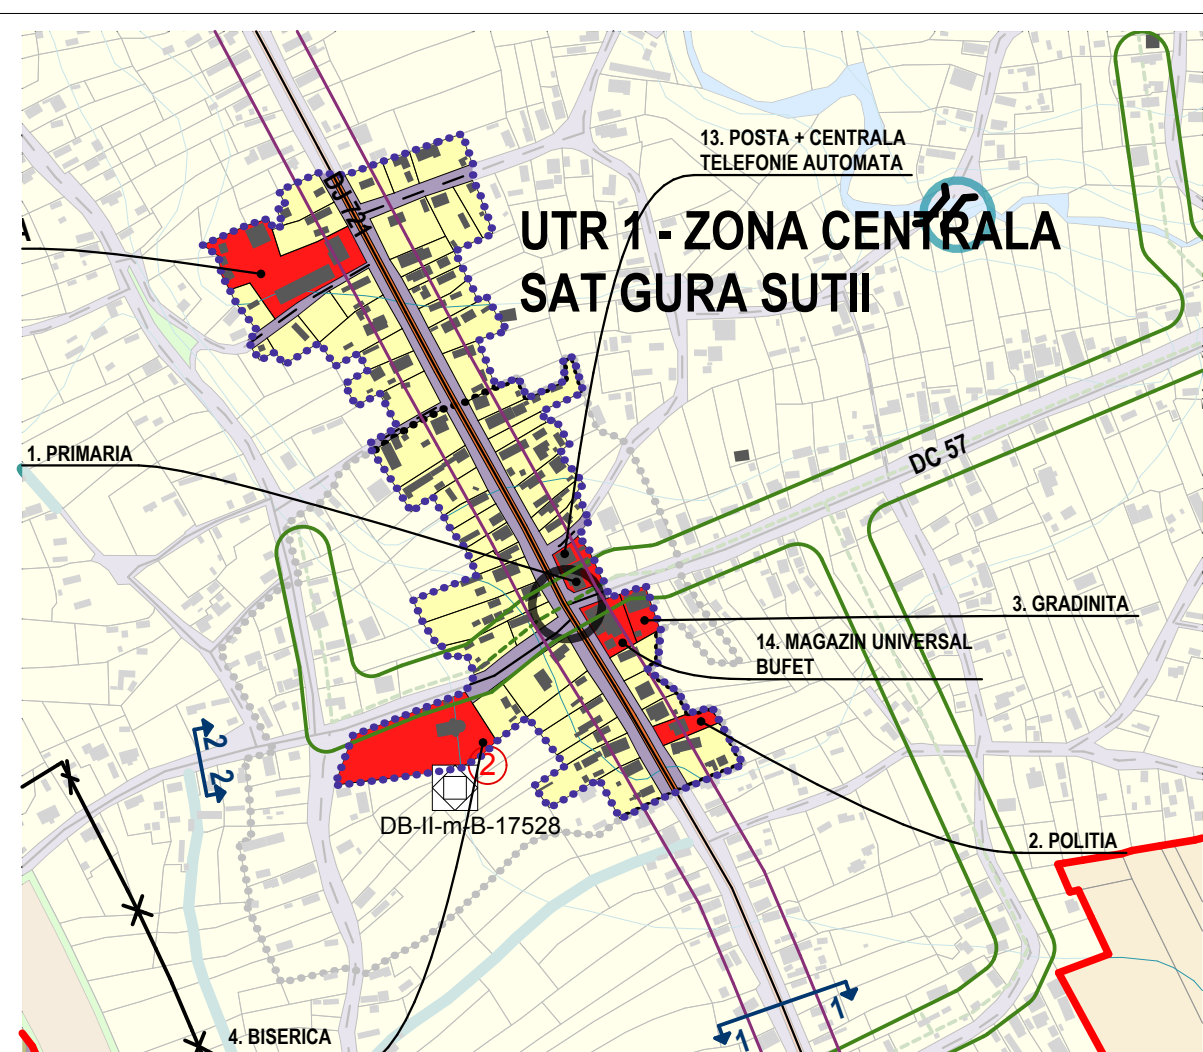



PLAN URBANISTIC GENERAL

UNITATI TERITORIALE DE REFERINTA


**REACTUALIZARE PUG - PLAN URBANISTIC
GENERAL - IN COMUNA GURA SUTII**

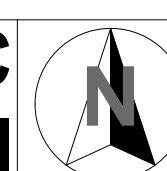


UTR 1

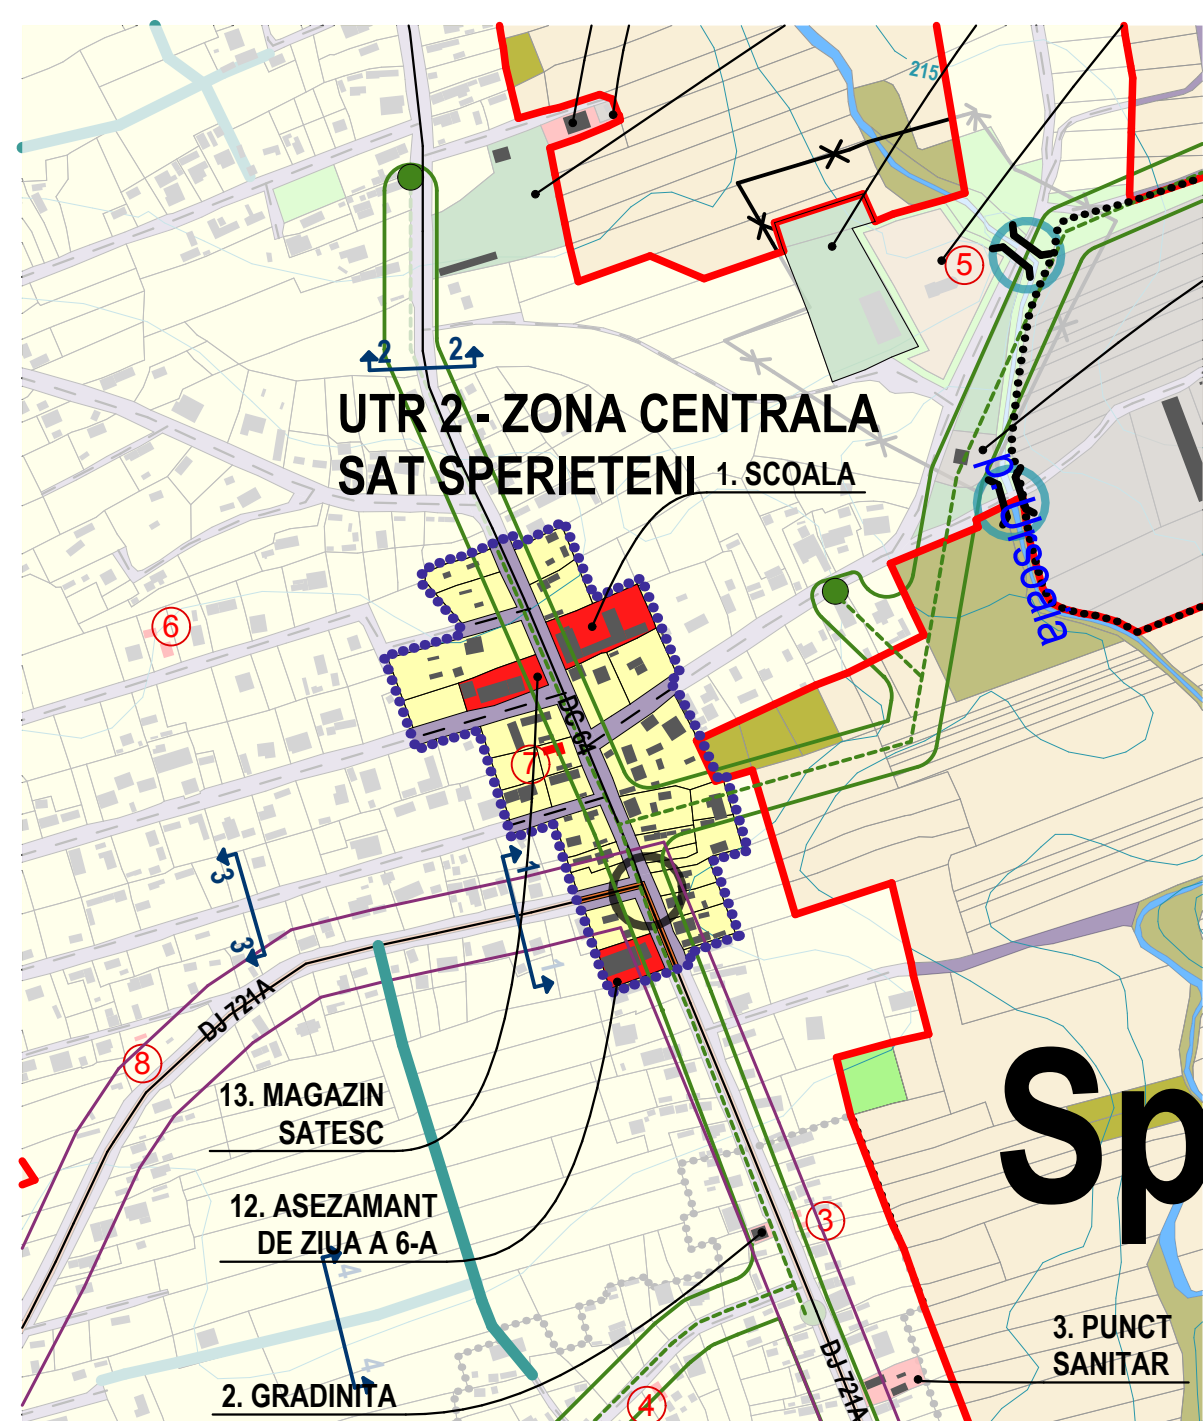

UTR 2

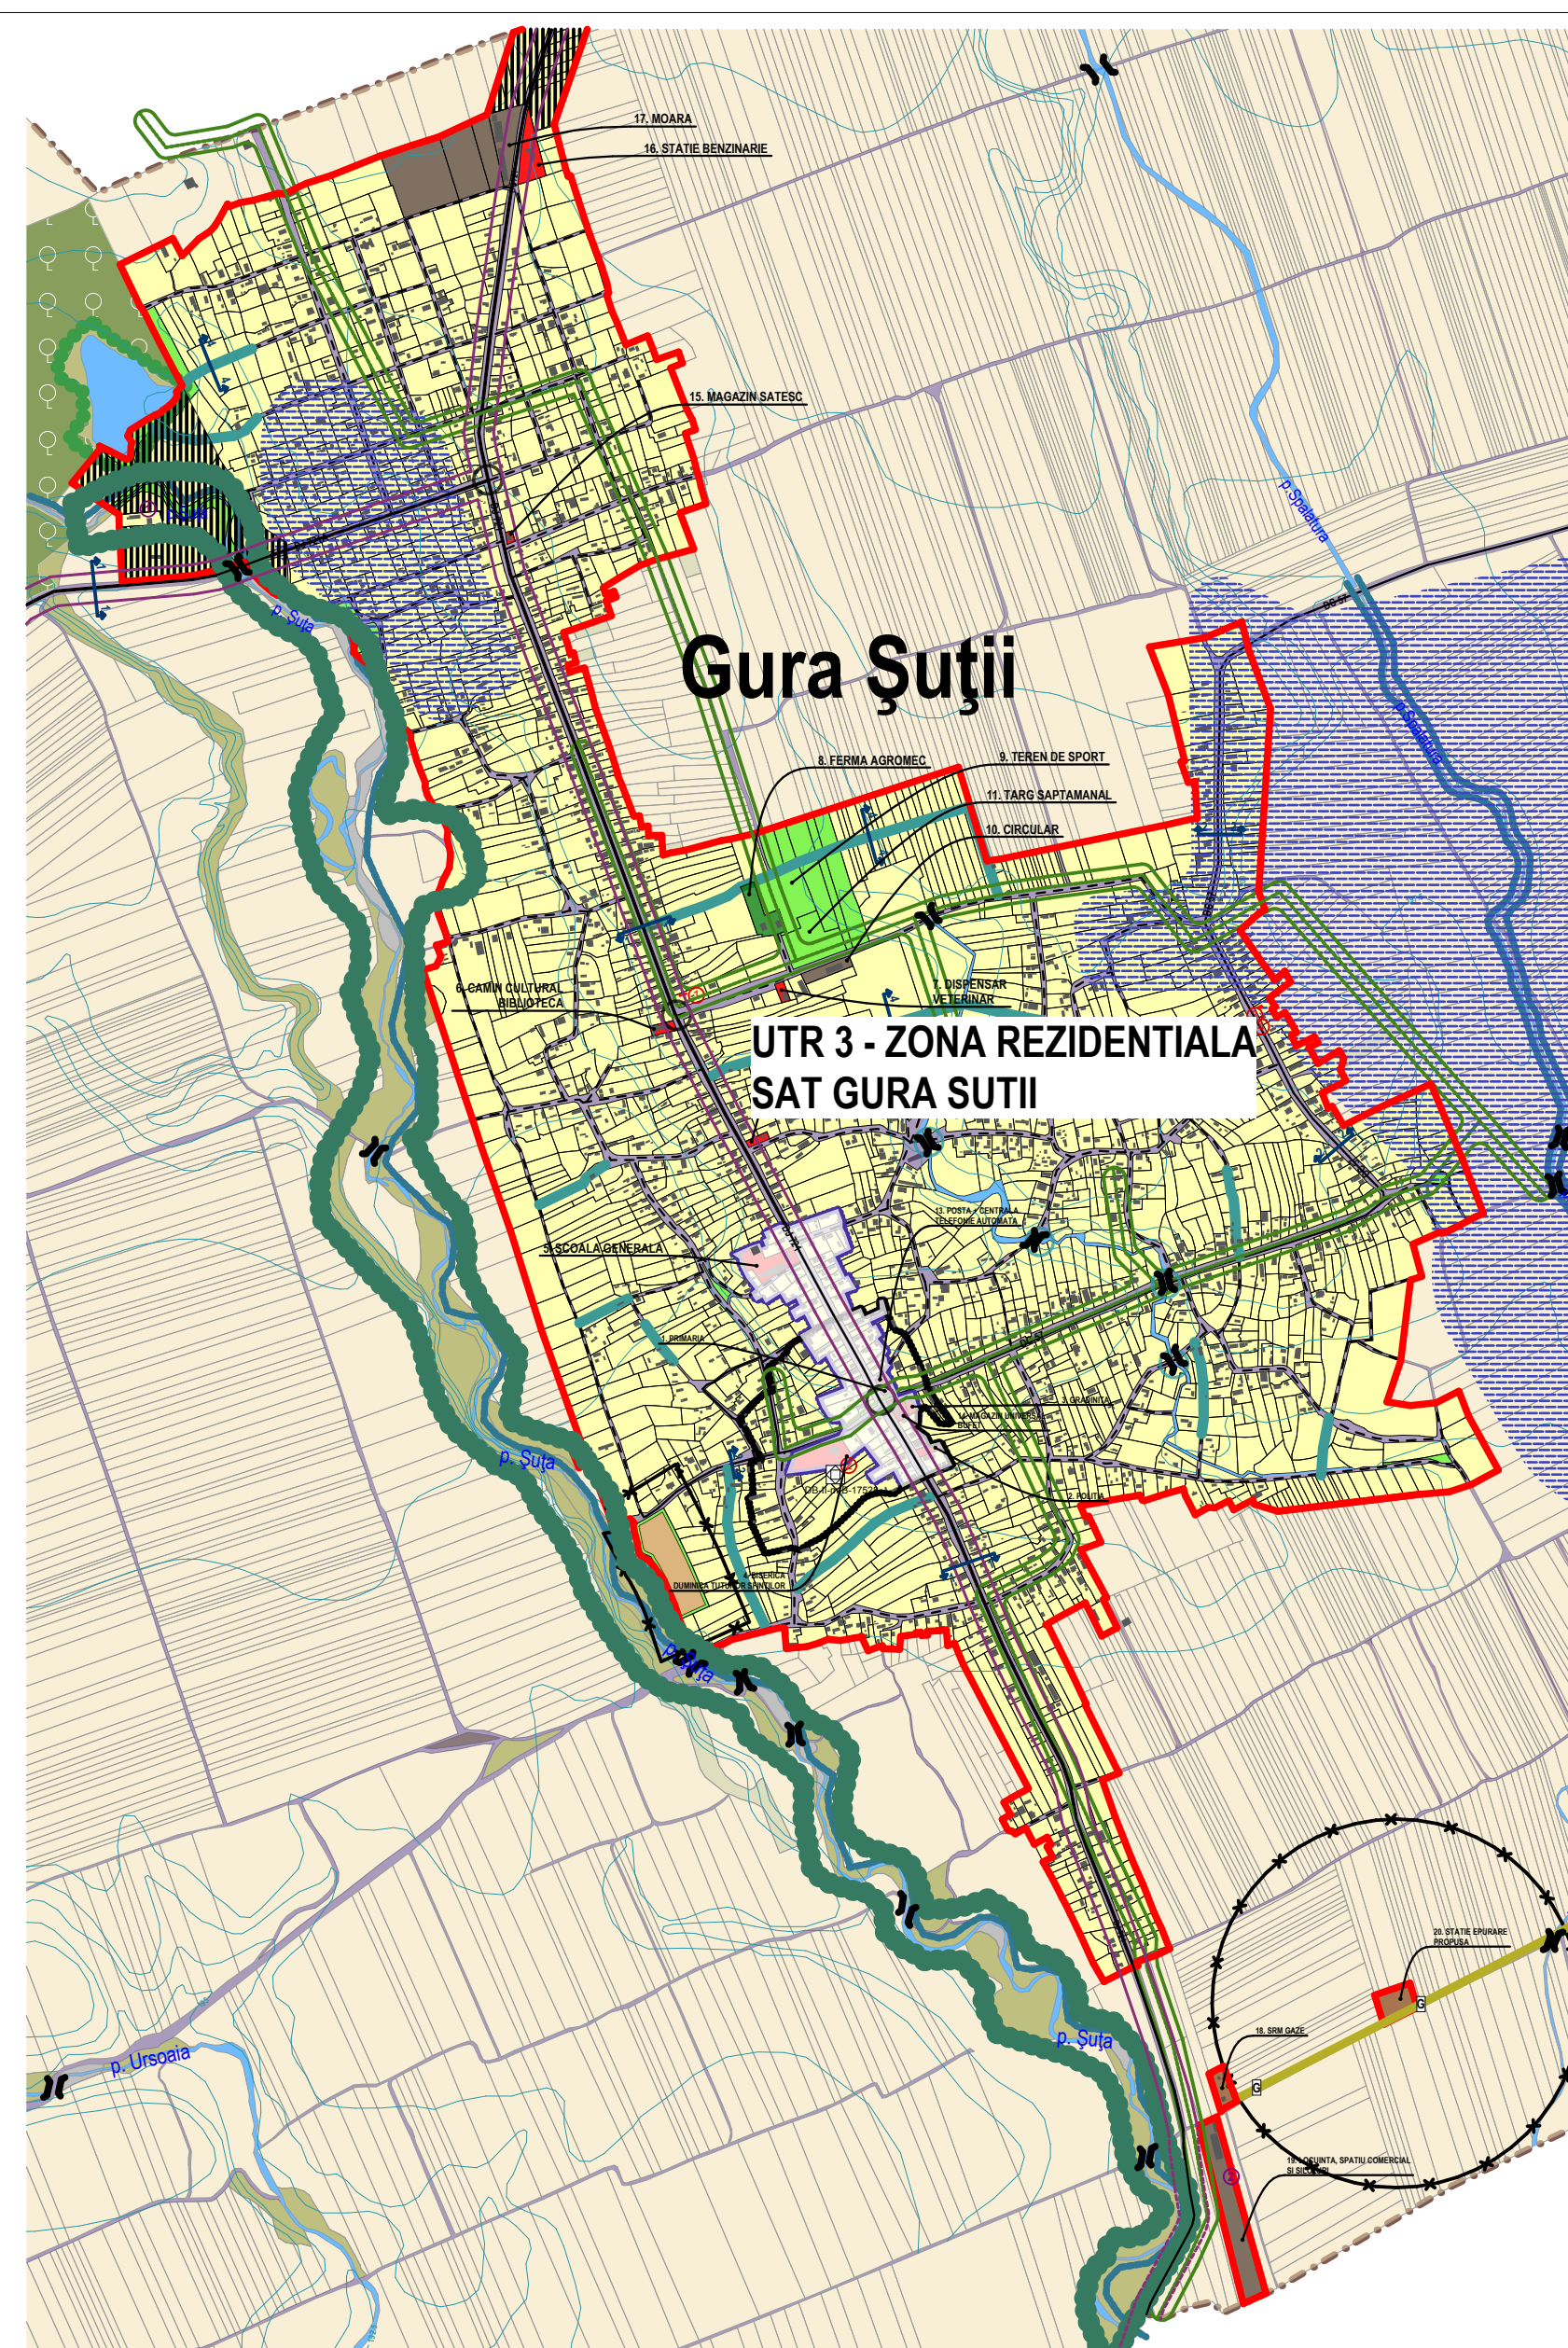

UTR 3

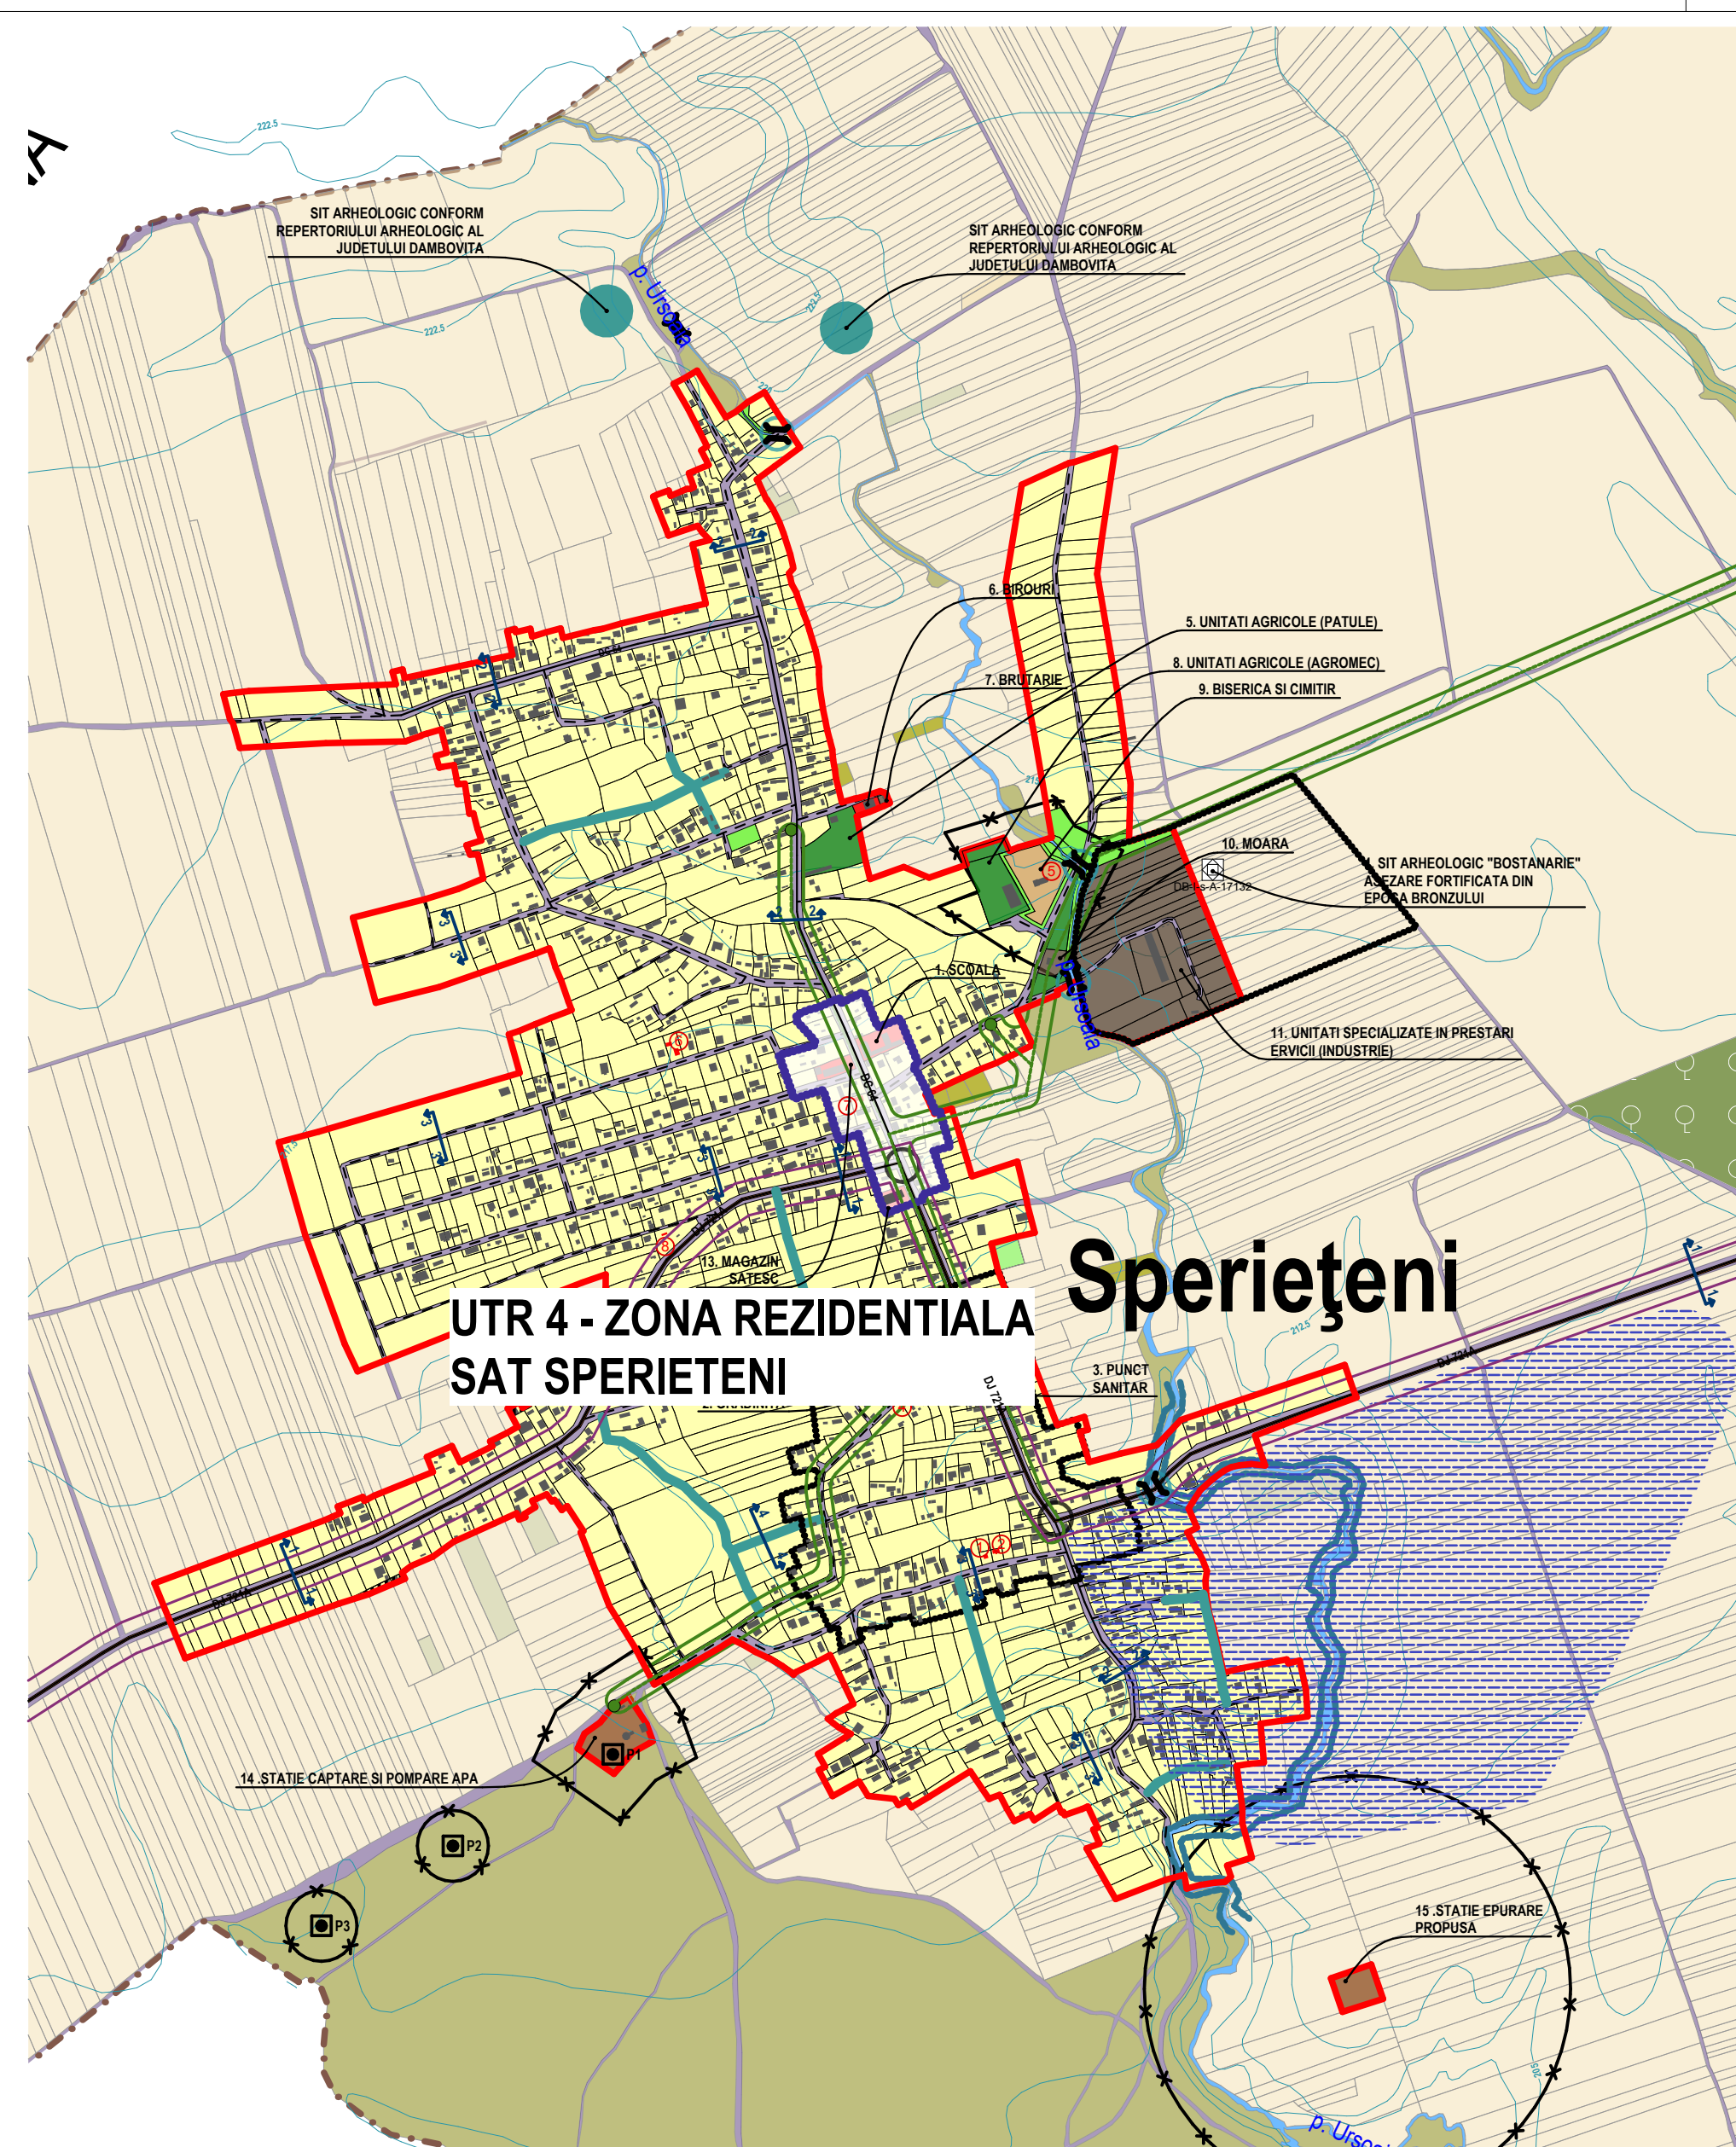

UTR 4

		Beneficiar: IAT COMUNA GURA SUTII, JUDEA DAMBOVITA REACTUALIZARE PUG - PLAN URBANISTIC GENERAL - IN COMUNA GURA SUTII Con: Gura Suti, Judea Dambovita		PR. NR. 1 / 2014
Sesi proiectat: m. urb. Alexandru DOBRA Proiectat: m. urb. Alexandru DOBRA Redactat: m. urb. Alexandru DOBRA Verificat: nr. Nichita ANJANIMA		Scarat: _____ Data: septembrie _____	Faza: PUG Planşa: 6	