



RACORDAREA PLANSELOR

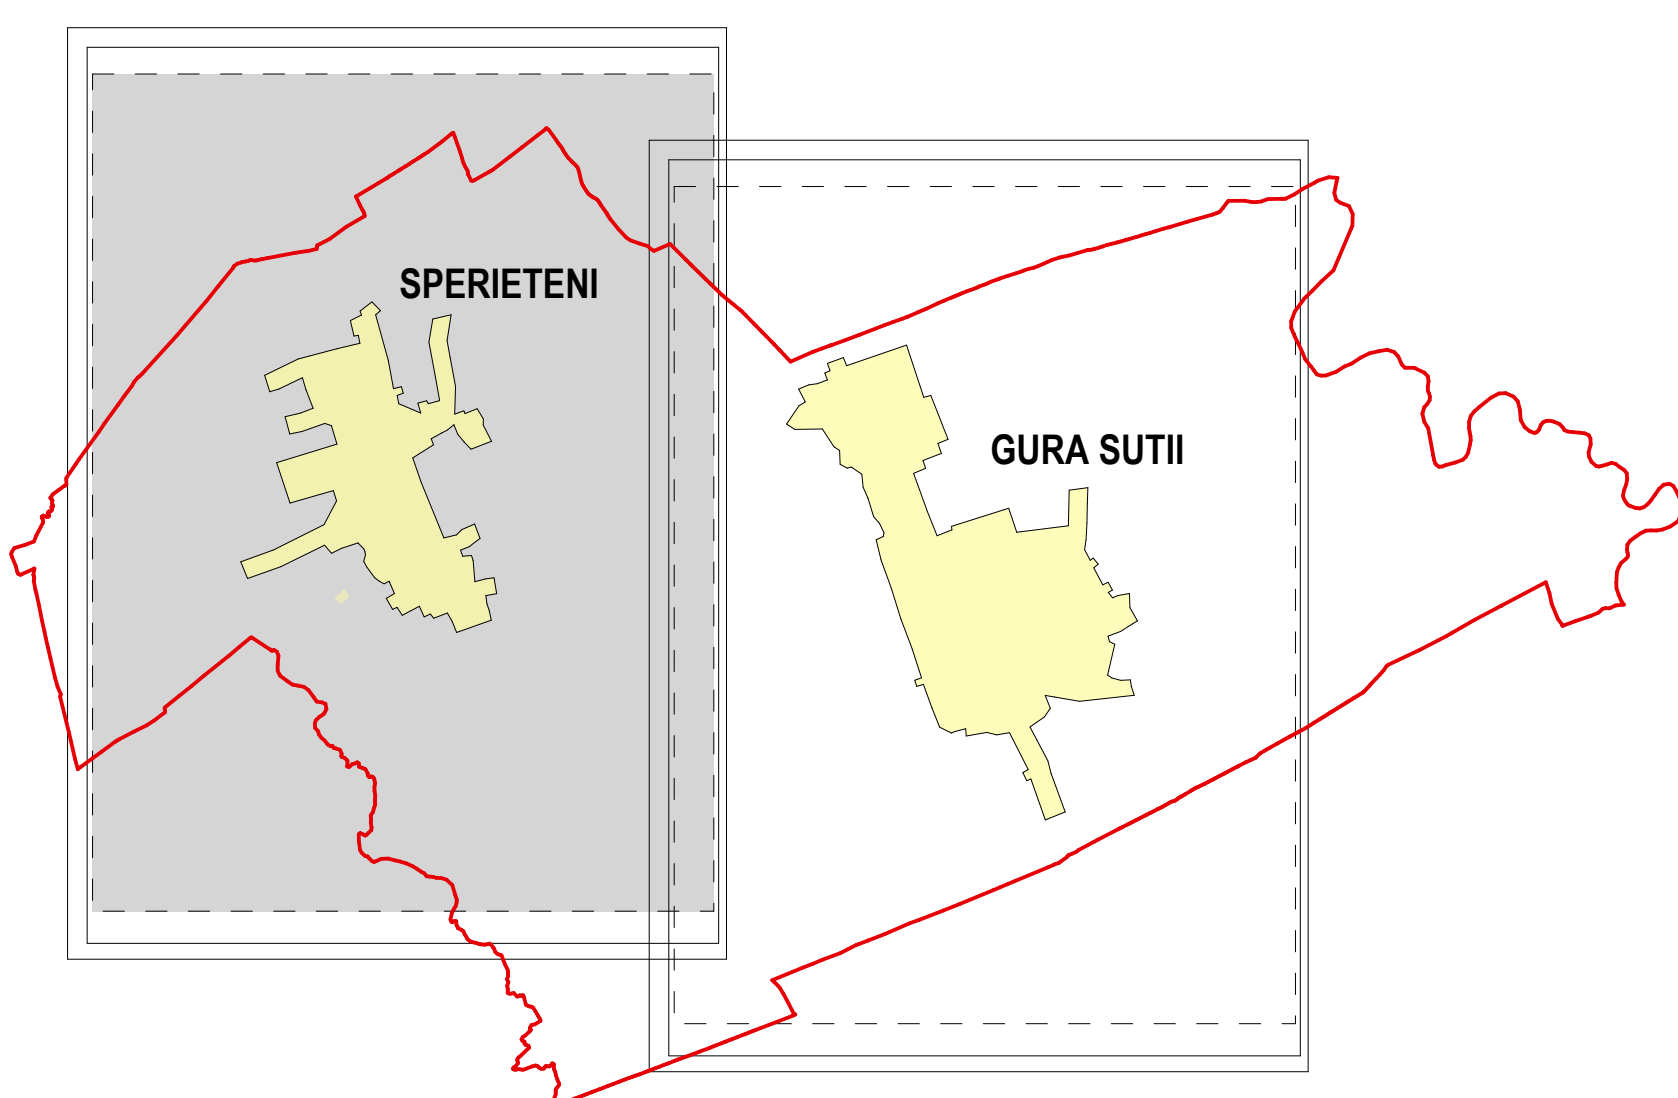

COMUNA LUCIENI

COMUNA VĂCĂREȘTI

COMUNA DRAGODANA

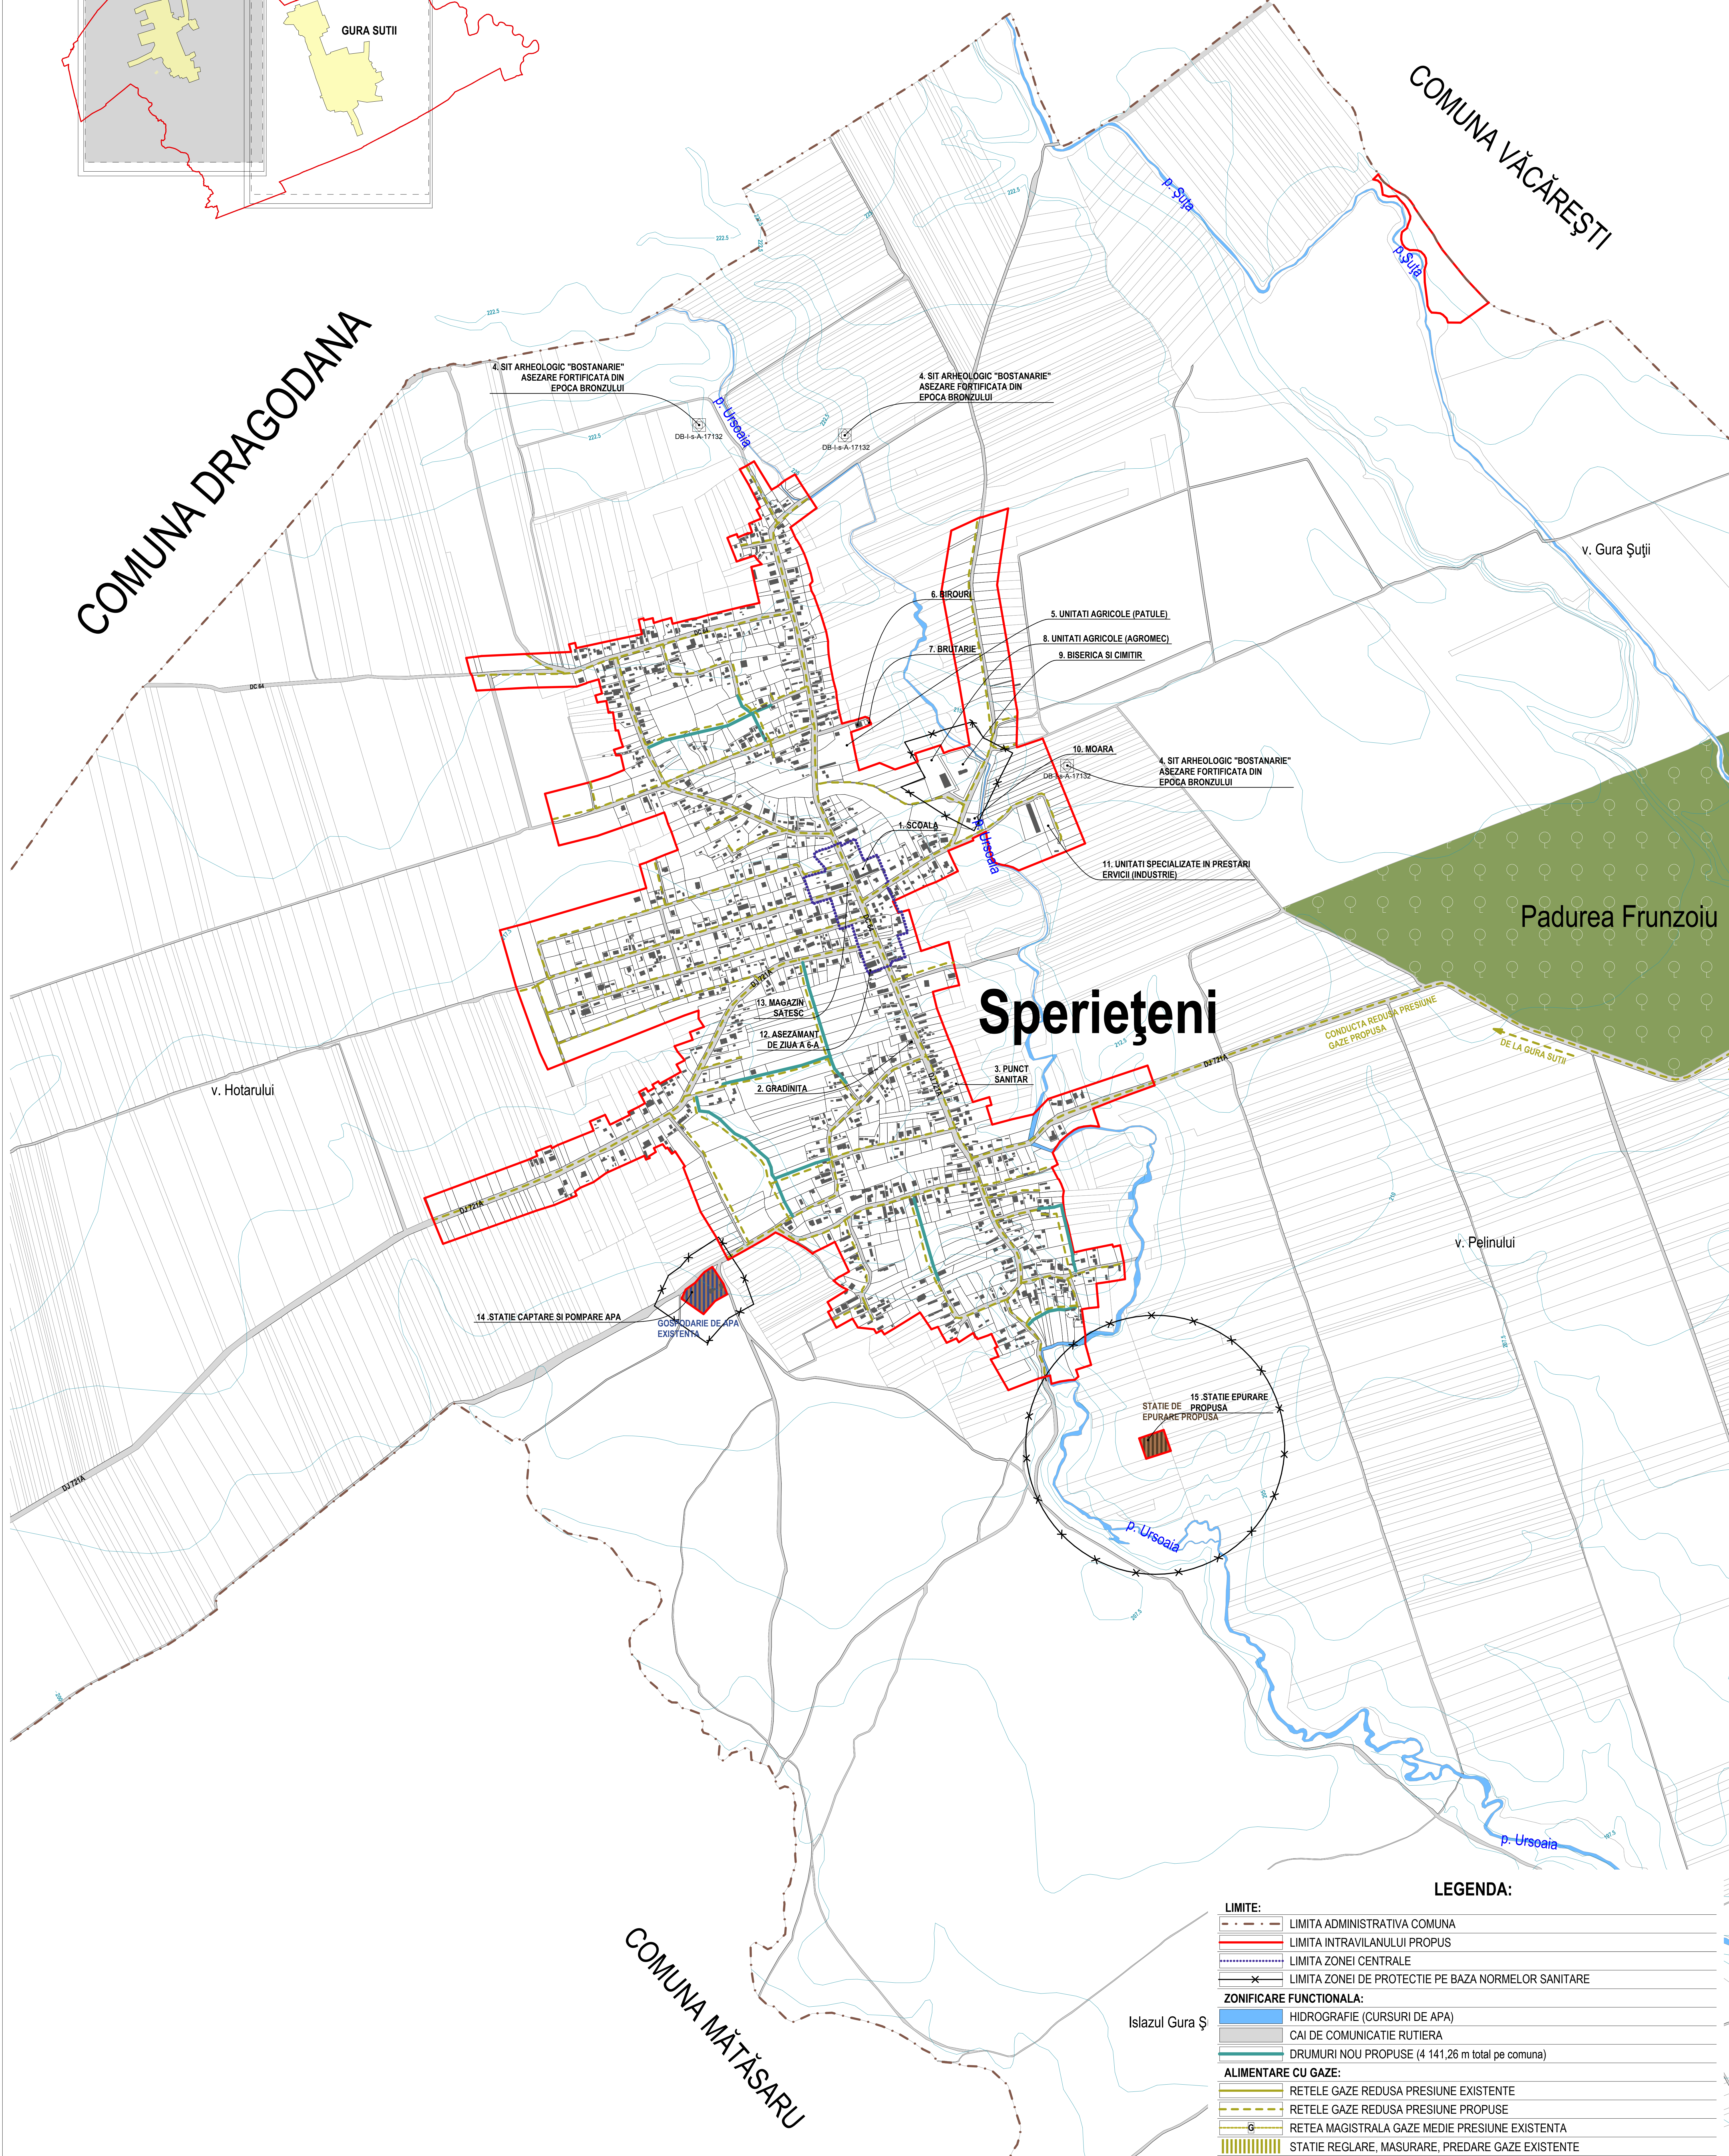

Padurea Frunzoiu


Sperieteni

COMUNA MĂȚĂȘARU

LEGENDA:

- LIMITE:**
- LIMITA ADMINISTRATIVA COMUNA
 - LIMITA INTRAVILANULUI PROPUIS
 - LIMITA ZONEI CENTRALE
 - LIMITA ZONEI DE PROTECTIE PE BAZA NORMELOR SANITARE
- ZONIFICARE FUNCTIONALA:**
- HIDROGRAFIE (CURSURI DE APA)
 - CAI DE COMUNICATIE RUTIERA
 - DRUMURI NOU PROPUSE (4 141,26 m total pe comuna)
- ALIMENTARE CU GAZE:**
- RETELE GAZE REDUSA PRESIUNE EXISTENTE
 - RETELE GAZE REDUSA PRESIUNE PROPUSE
 - RETEA MAGISTRALA GAZE MEDIE PRESIUNE EXISTENTA
 - STATIE REGLARE, MASURARE, PREDARE GAZE EXISTENTE

SCARA 1:5000

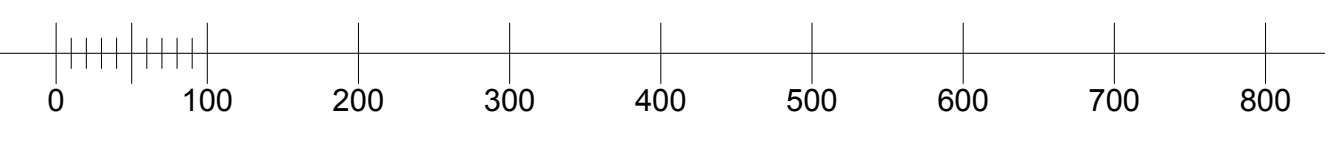

	Beneficiar: UAT COMUNA GURA SUTII, A.D. DAMBOVITA REACTUALIZARE PUG - PLAN URBANISTIC GENERAL - IN COMUNA GURA SUTII	PR. NR. 1/2014	
	Proiectat: Ing. Lucian CRISTESCU Redactat: m.urb. Alexandru DOBRA Verificat: arh. Nichita ADRIANA	Scara: 1:5000 Data: septembrie 2014	REGULAMENTARI ECHIPARE EDILITARA ALIMENTARE CU GAZE SAT SPERIETENI
	Faza: PUG		
	Pagina nr. 3D		