



PROFILE TRANSVERSALE


PROFIL TRANSVERSAL TIP I-I
PRIN DJ 401A
- INTRAVILAN -
SCARA 1:100

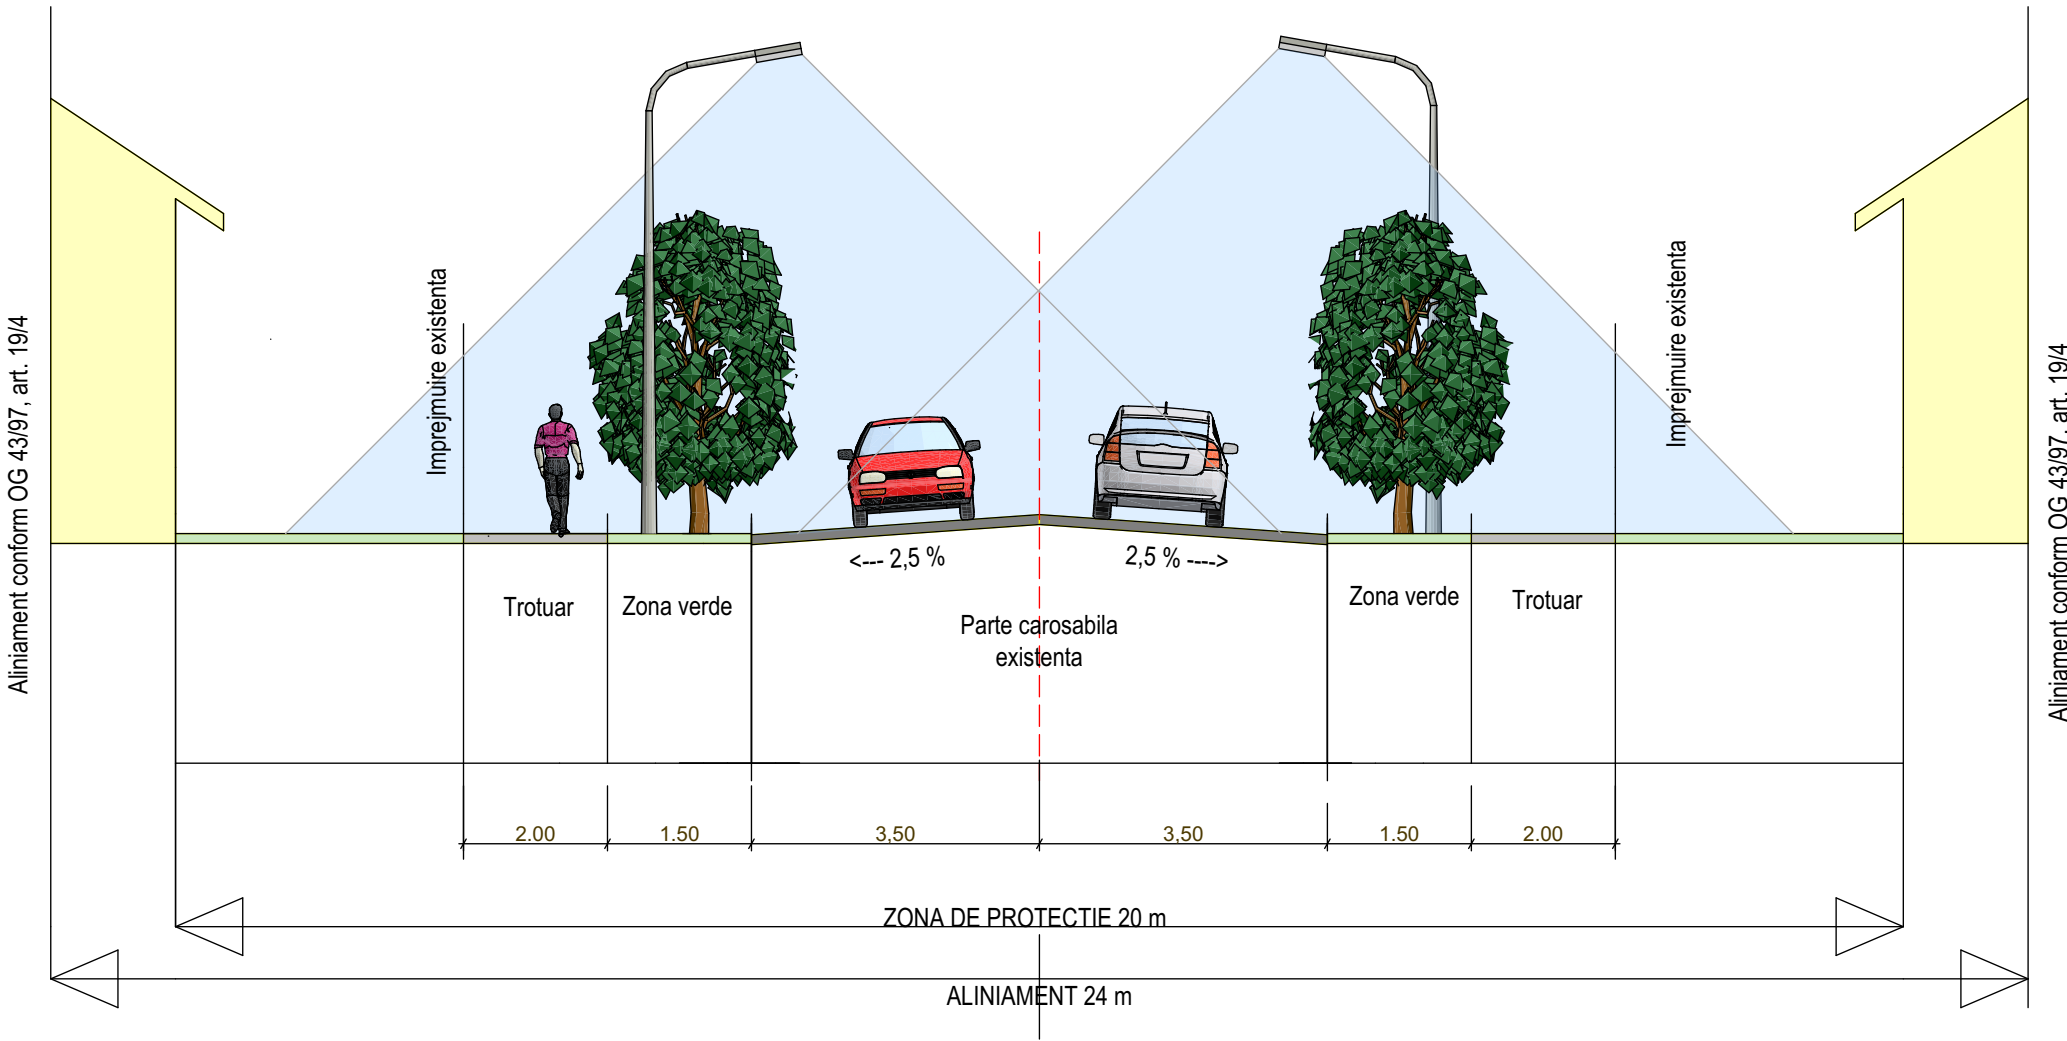


PROFIL TRANSVERSAL TIP III-III
SCARA 1:100

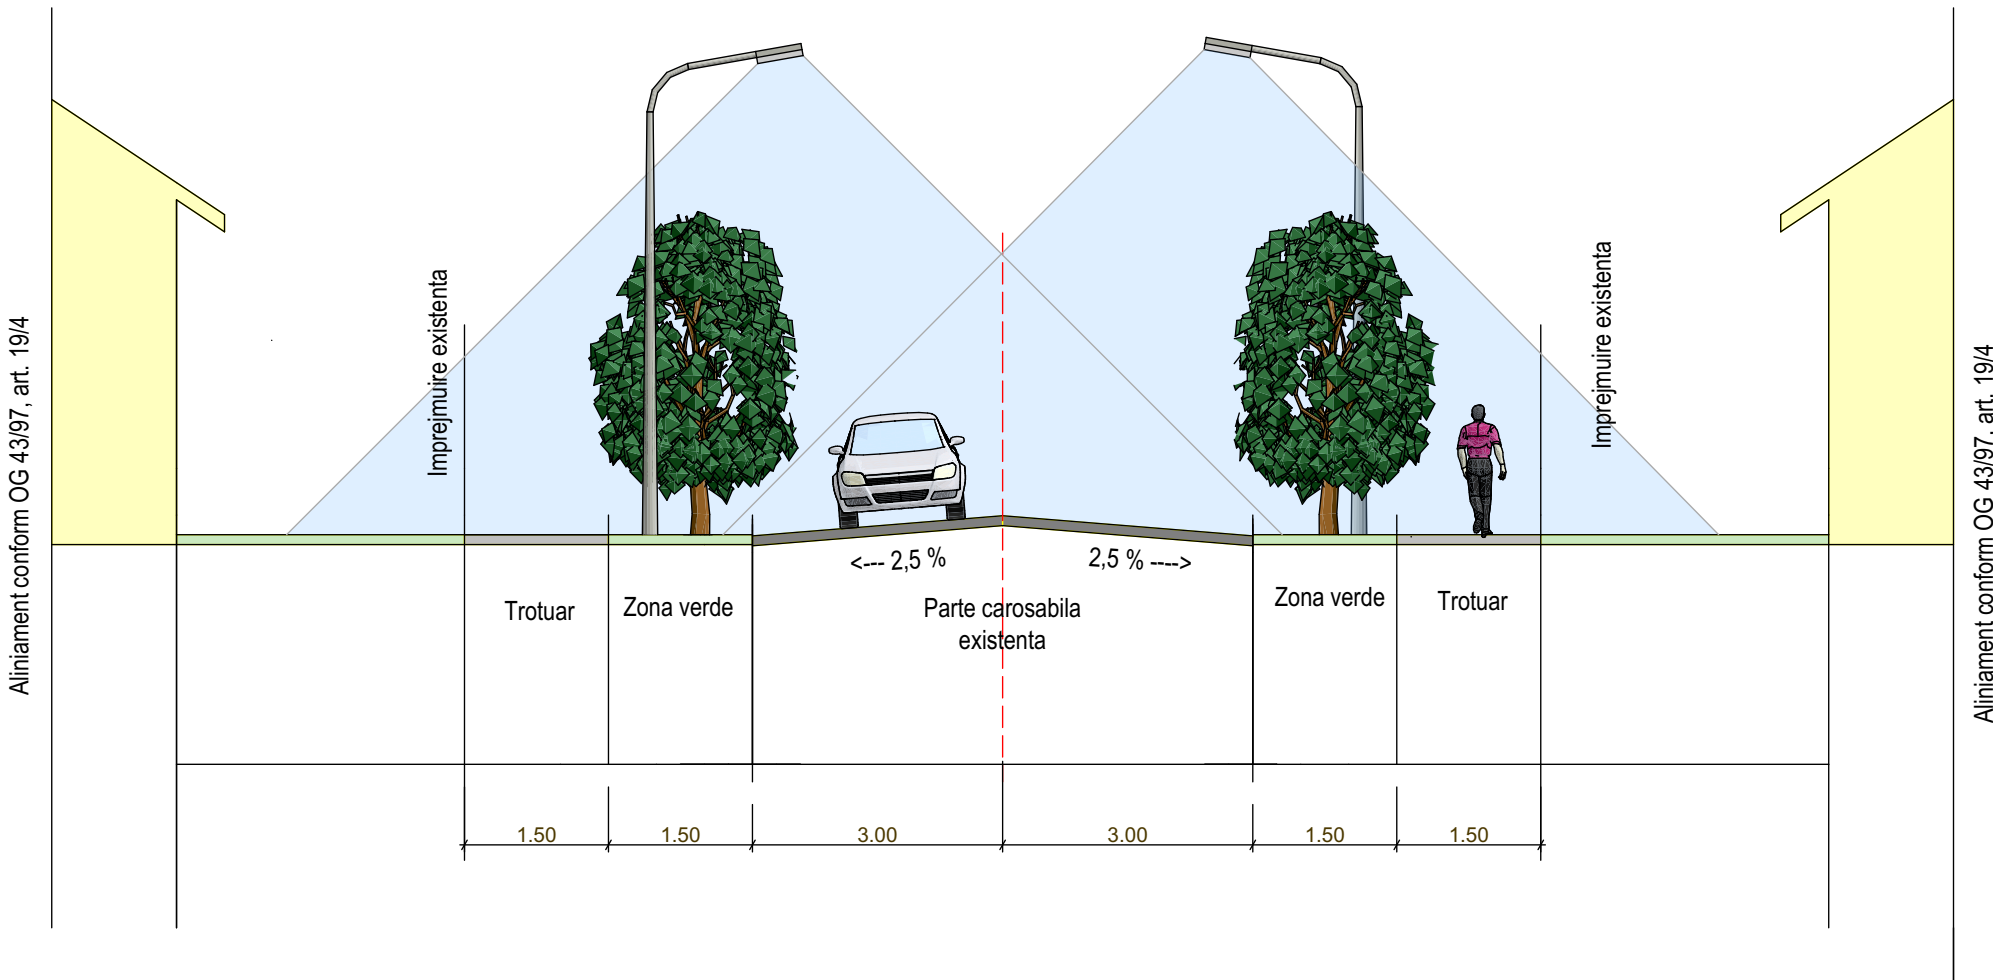

PROFIL TRANSVERSAL TIP II-II
PRIN DJ 401A
- EXTRAVILAN -
SCARA 1:100

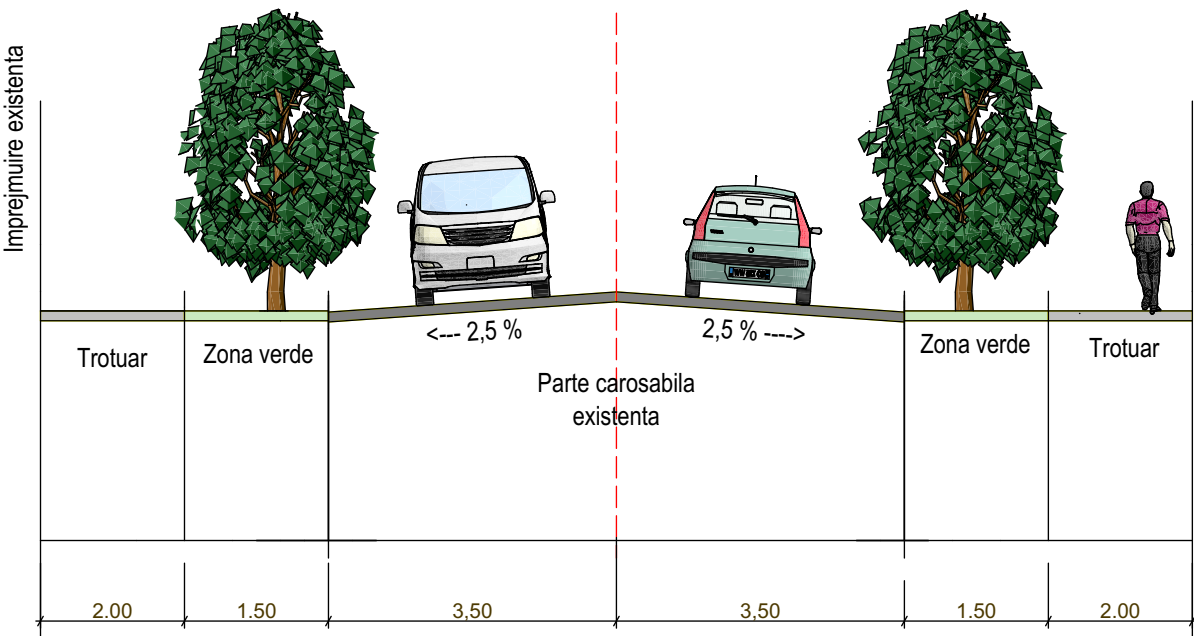

PROFIL TRANSVERSAL TIP IV-IV
SCARA 1:100

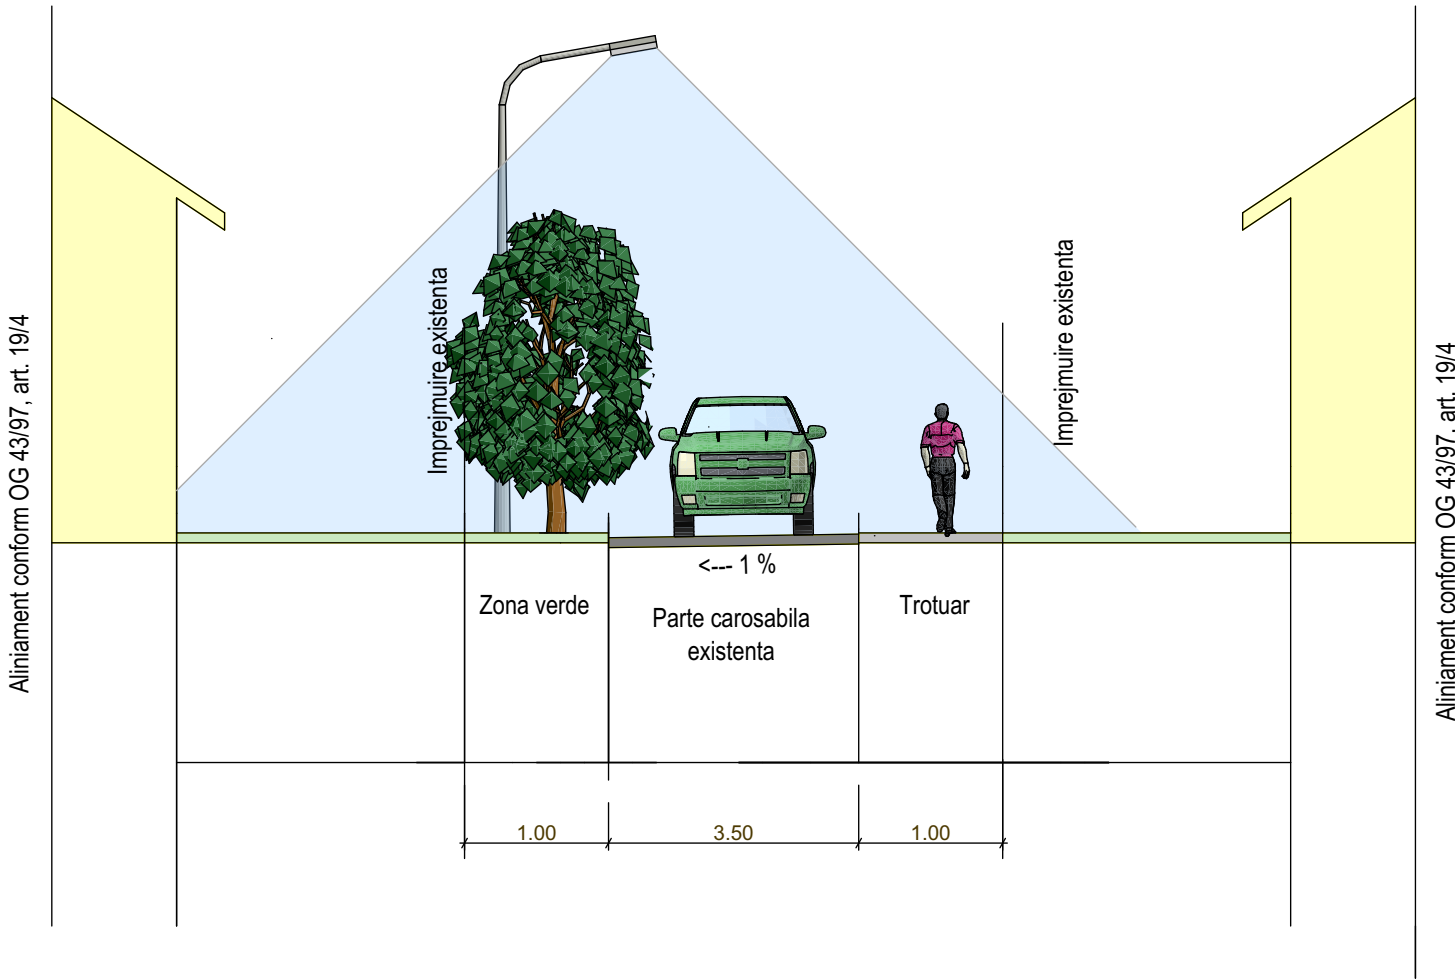

PROIECT HABITAT PUCIOASA		PROIECT HABITAT PUCIOASA		PLAN URBANISTIC GENERAL SI REGULAMENTUL LOCAL DE URBANISM AL COMUNEI MOGOSANI - 2013	
Beneficiari: Judetul Dambovita prin Consiliul Judetean Dambovita, Comuna Mogosani prin Consiliul Local Mogosani		Beneficiari: Judetul Dambovita prin Consiliul Judetean Dambovita, Comuna Mogosani prin Consiliul Local Mogosani		Beneficiari: Judetul Dambovita prin Consiliul Judetean Dambovita, Comuna Mogosani prin Consiliul Local Mogosani	
PROIECTANT	Arh. NITESCU M	DESENAT	Ing. NILA Albert	SCARA	1:100
CONTR. STAS	Arh. NITESCU M	VERIFICAT	Arh. NITESCU M	DATA	11.2013
				PROFILE TRANSVERSALE	
				Plansa nr. 6/420	
				Proiect nr. 58/2013	
				FAZA PUG	