


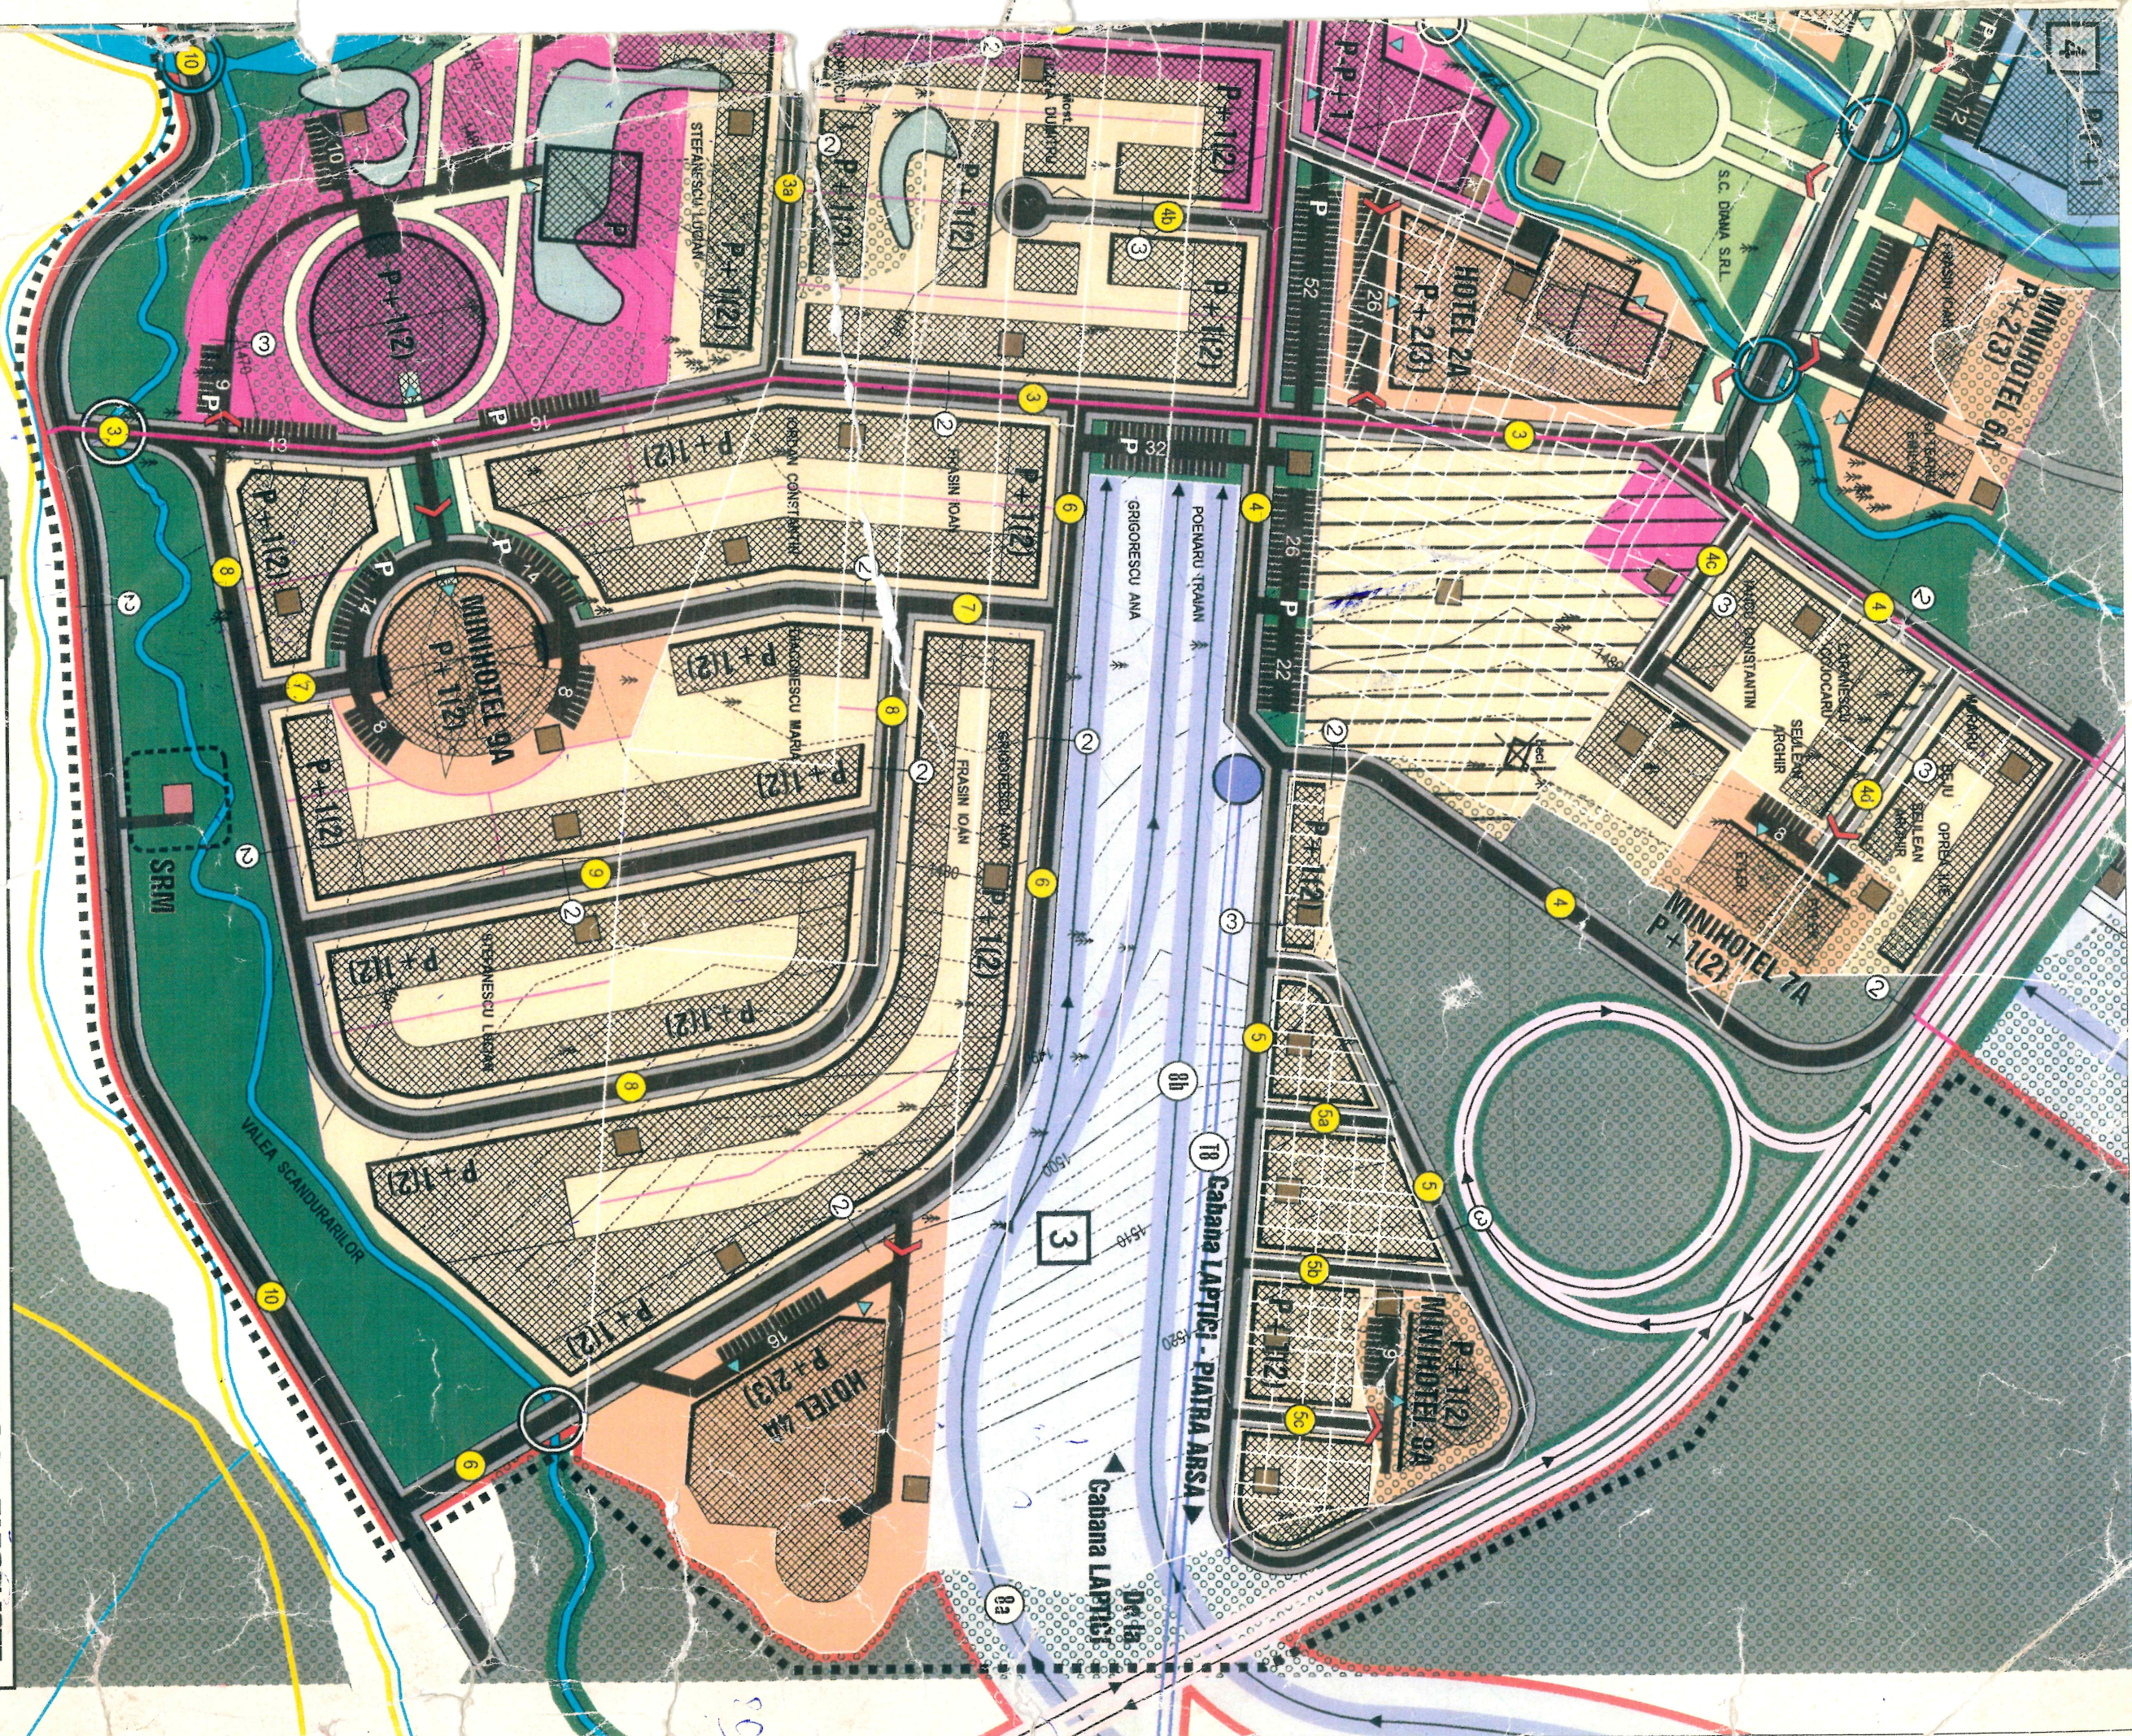

REZERVATIA BOTANICA TURBARIA LAPITICI

PROIECTANT:

"PROIECT DAMBOVITA" S.A. - TARGOVISTE

DIRECTOR: Ing. Cornelia CONSTANTIN

SEF PROIECT: Ing. Mihaela VLADescu

CONSULTANT: Arh. Dan NITESCU
COLECTIV DE ELABORARE: Ing. Mihaela VLADescu, Teh. Florin OPRESCU

BENEFICIAR:

CONSILIUL JUDETEAN DAMBOVITA - DUATLP

Pl. 2.2