


N

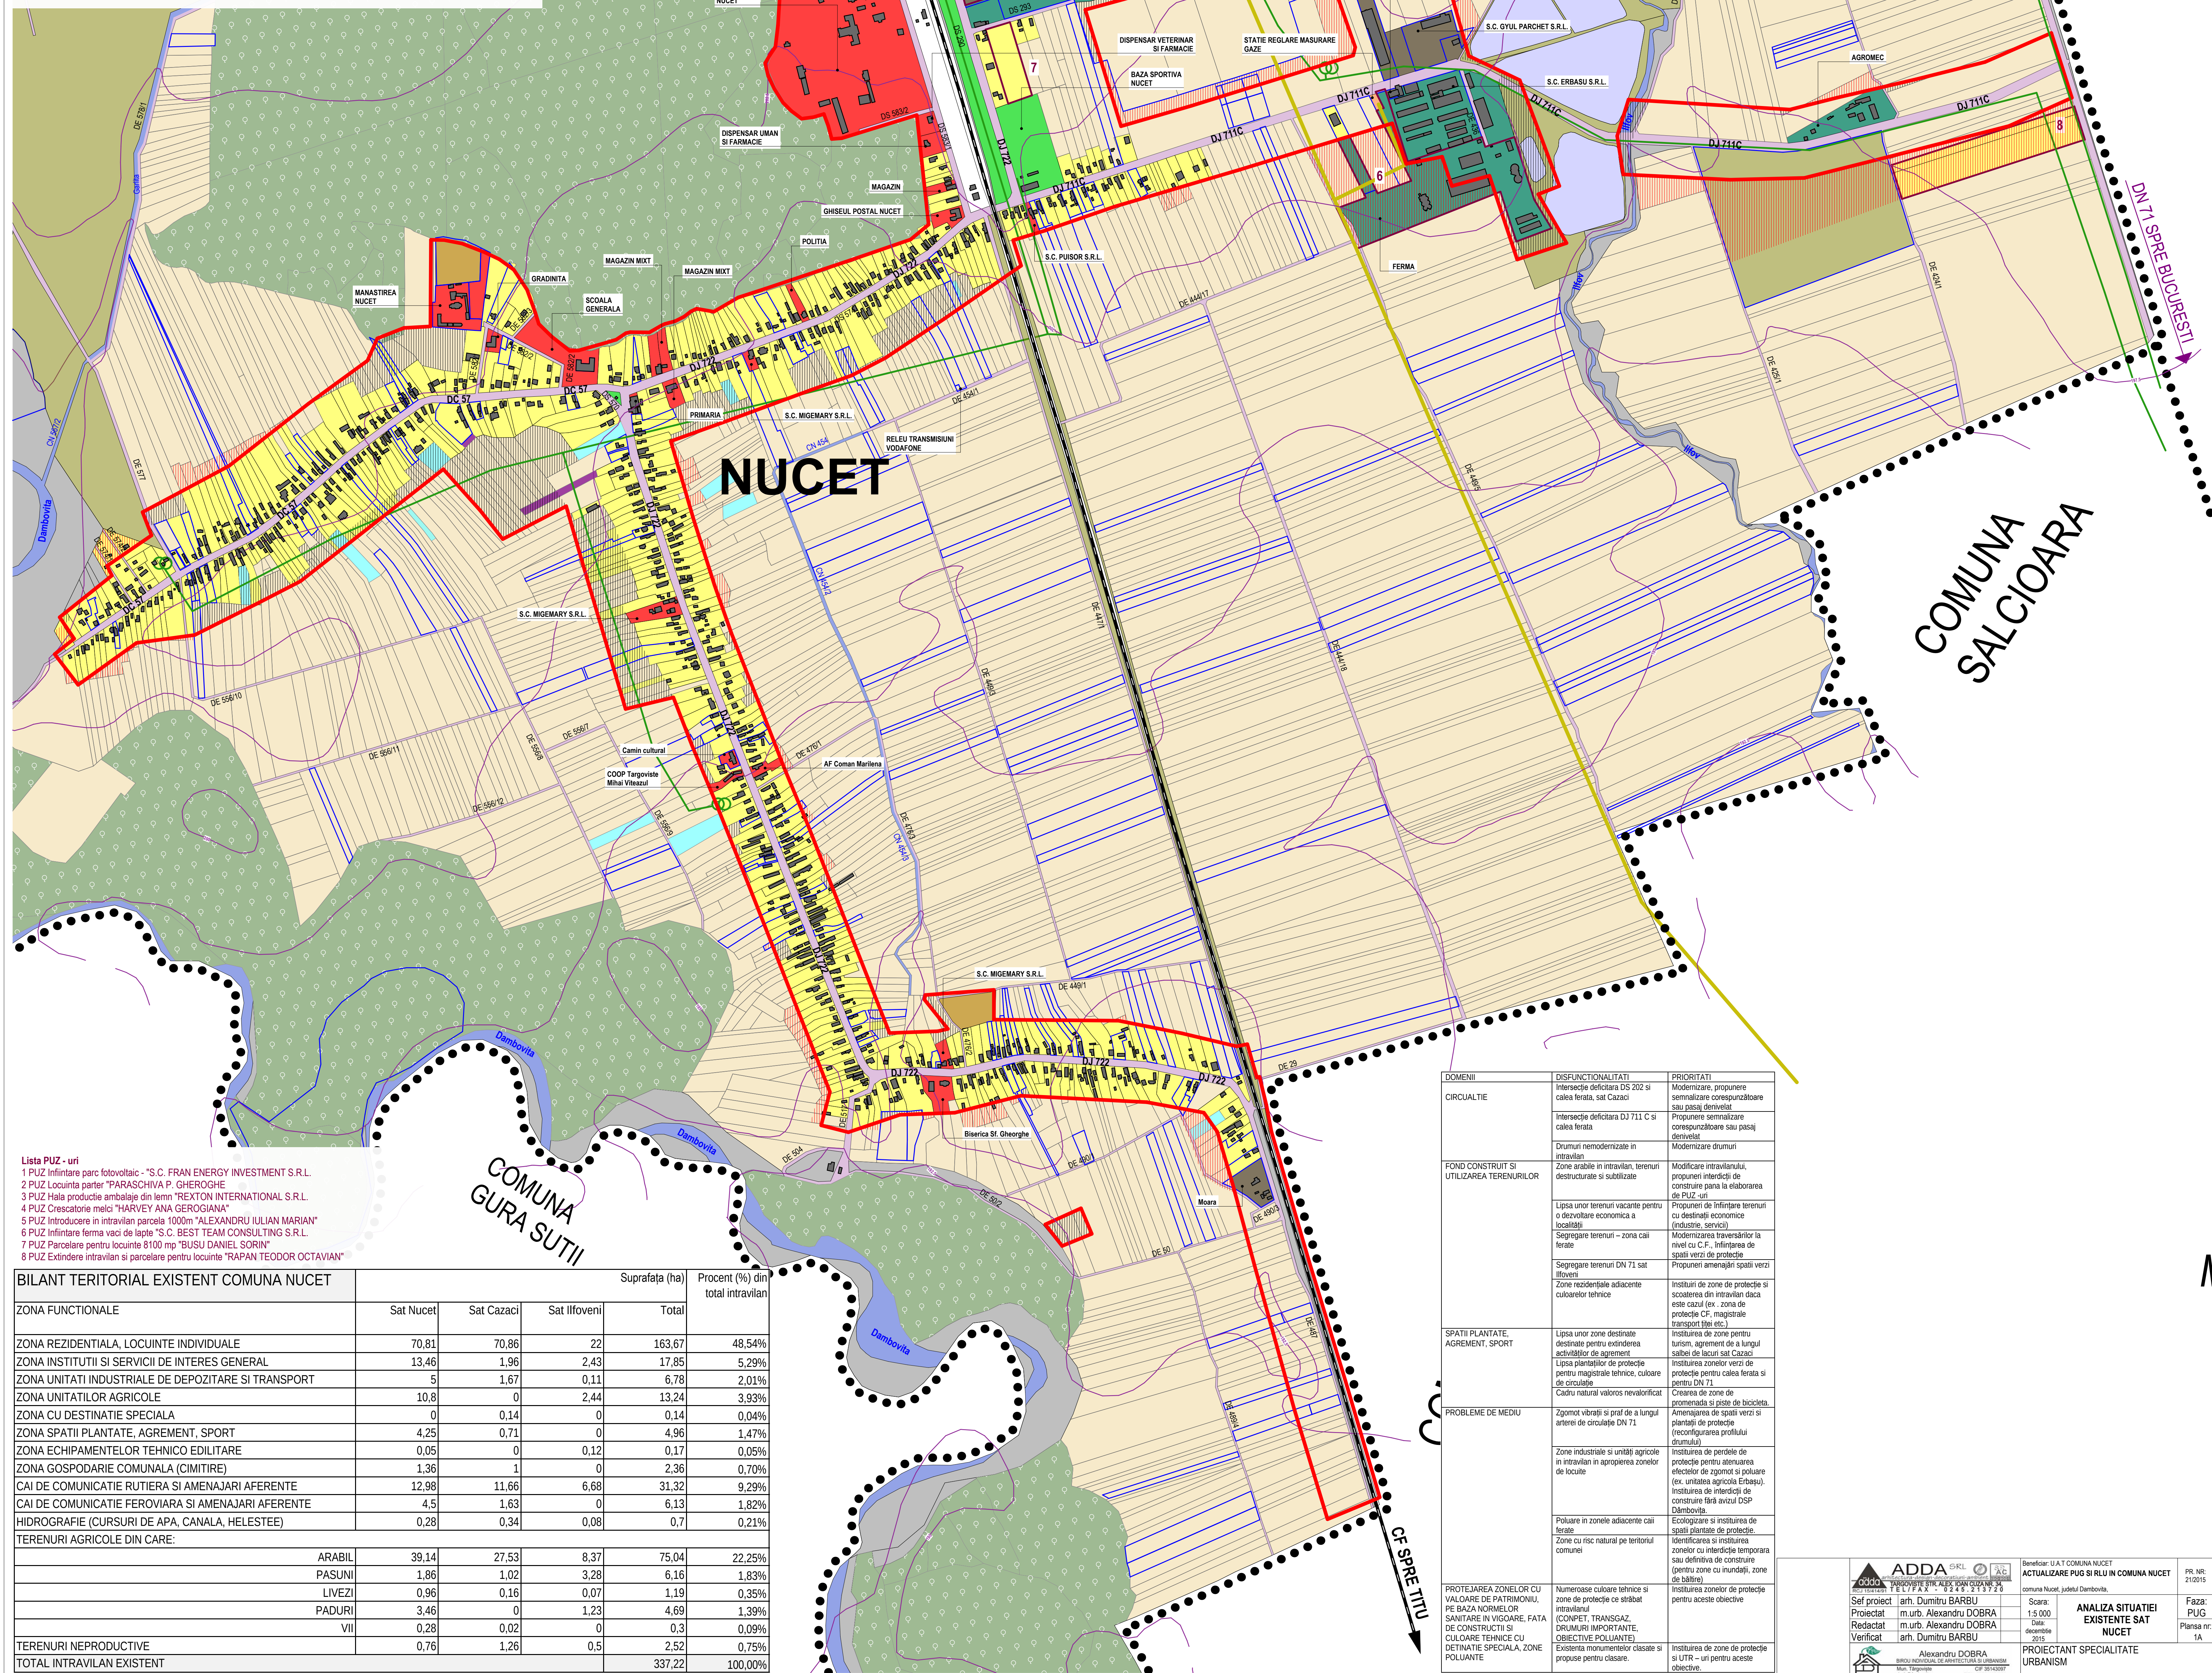

BILANT TERITORIAL EXISTENT COMUNA NUCET				Suprafata (ha)	Procent (%) din total intravilan
ZONA FUNCTIONALE	Sat Nucet	Sat Cazaci	Sat Ilfoveni	Total	
ZONA REZIDENTIALA, LOCUINTE INDIVIDUALE	70.81	70.86	22	163.67	48.54%
ZONA INSTITUTII SI SERVICII DE INTERES GENERAL	13.46	1.96	2.43	17.85	5.29%
ZONA UNITATI INDUSTRIALE DE DEPOZITARE SI TRANSPORT	5	1.67	0.11	6.78	2.01%
ZONA UNITATILOR AGRICOLE	10.8	0	2.44	13.24	3.93%
ZONA CU DESTINATIE SPECIALA	0	0.14	0	0.14	0.04%
ZONA SPATII PLANTATE, AGREMENT, SPORT	4.25	0.71	0	4.96	1.47%
ZONA ECHIPAMENTELOR TEHNICO EDILITARE	0.05	0	0.12	0.17	0.05%
ZONA GOSPODARIE COMUNALA (CIMITIRE)	1.36	1	0	2.36	0.70%
CAI DE COMUNICATIE RUTIERA SI AMENAJARI AFERENTE	12.98	11.66	6.68	31.32	9.29%
CAI DE COMUNICATIE FEROVIAIRA SI AMENAJARI AFERENTE	4.5	1.63	0	6.13	1.82%
HIDROGRAFIE (CURSURI DE APA, CANALA, HELESTEE)	0.28	0.34	0.08	0.7	0.21%
TERENURI AGRICOLE DIN CARE:					
ASABIL	39.14	27.53	8.37	75.04	22.25%
PASUNI	1.86	1.02	3.28	6.16	1.83%
LIVEZI	0.96	0.16	0.07	1.19	0.35%
PADURI	3.46	0	1.23	4.69	1.39%
VII	0.28	0.02	0	0.3	0.09%
TERENURI NEPRODUCTIVE	0.76	1.26	0.5	2.52	0.75%
TOTAL INTRAVILAN EXISTENT				337.22	100.00%