



PUG

REGULAMENT LOCAL DE URBANISM COMUNA OCNITA REGLEMENTARI PE U.T.R. - SCARA 1:5000

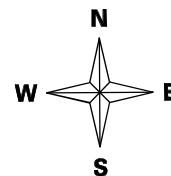

UTR 2

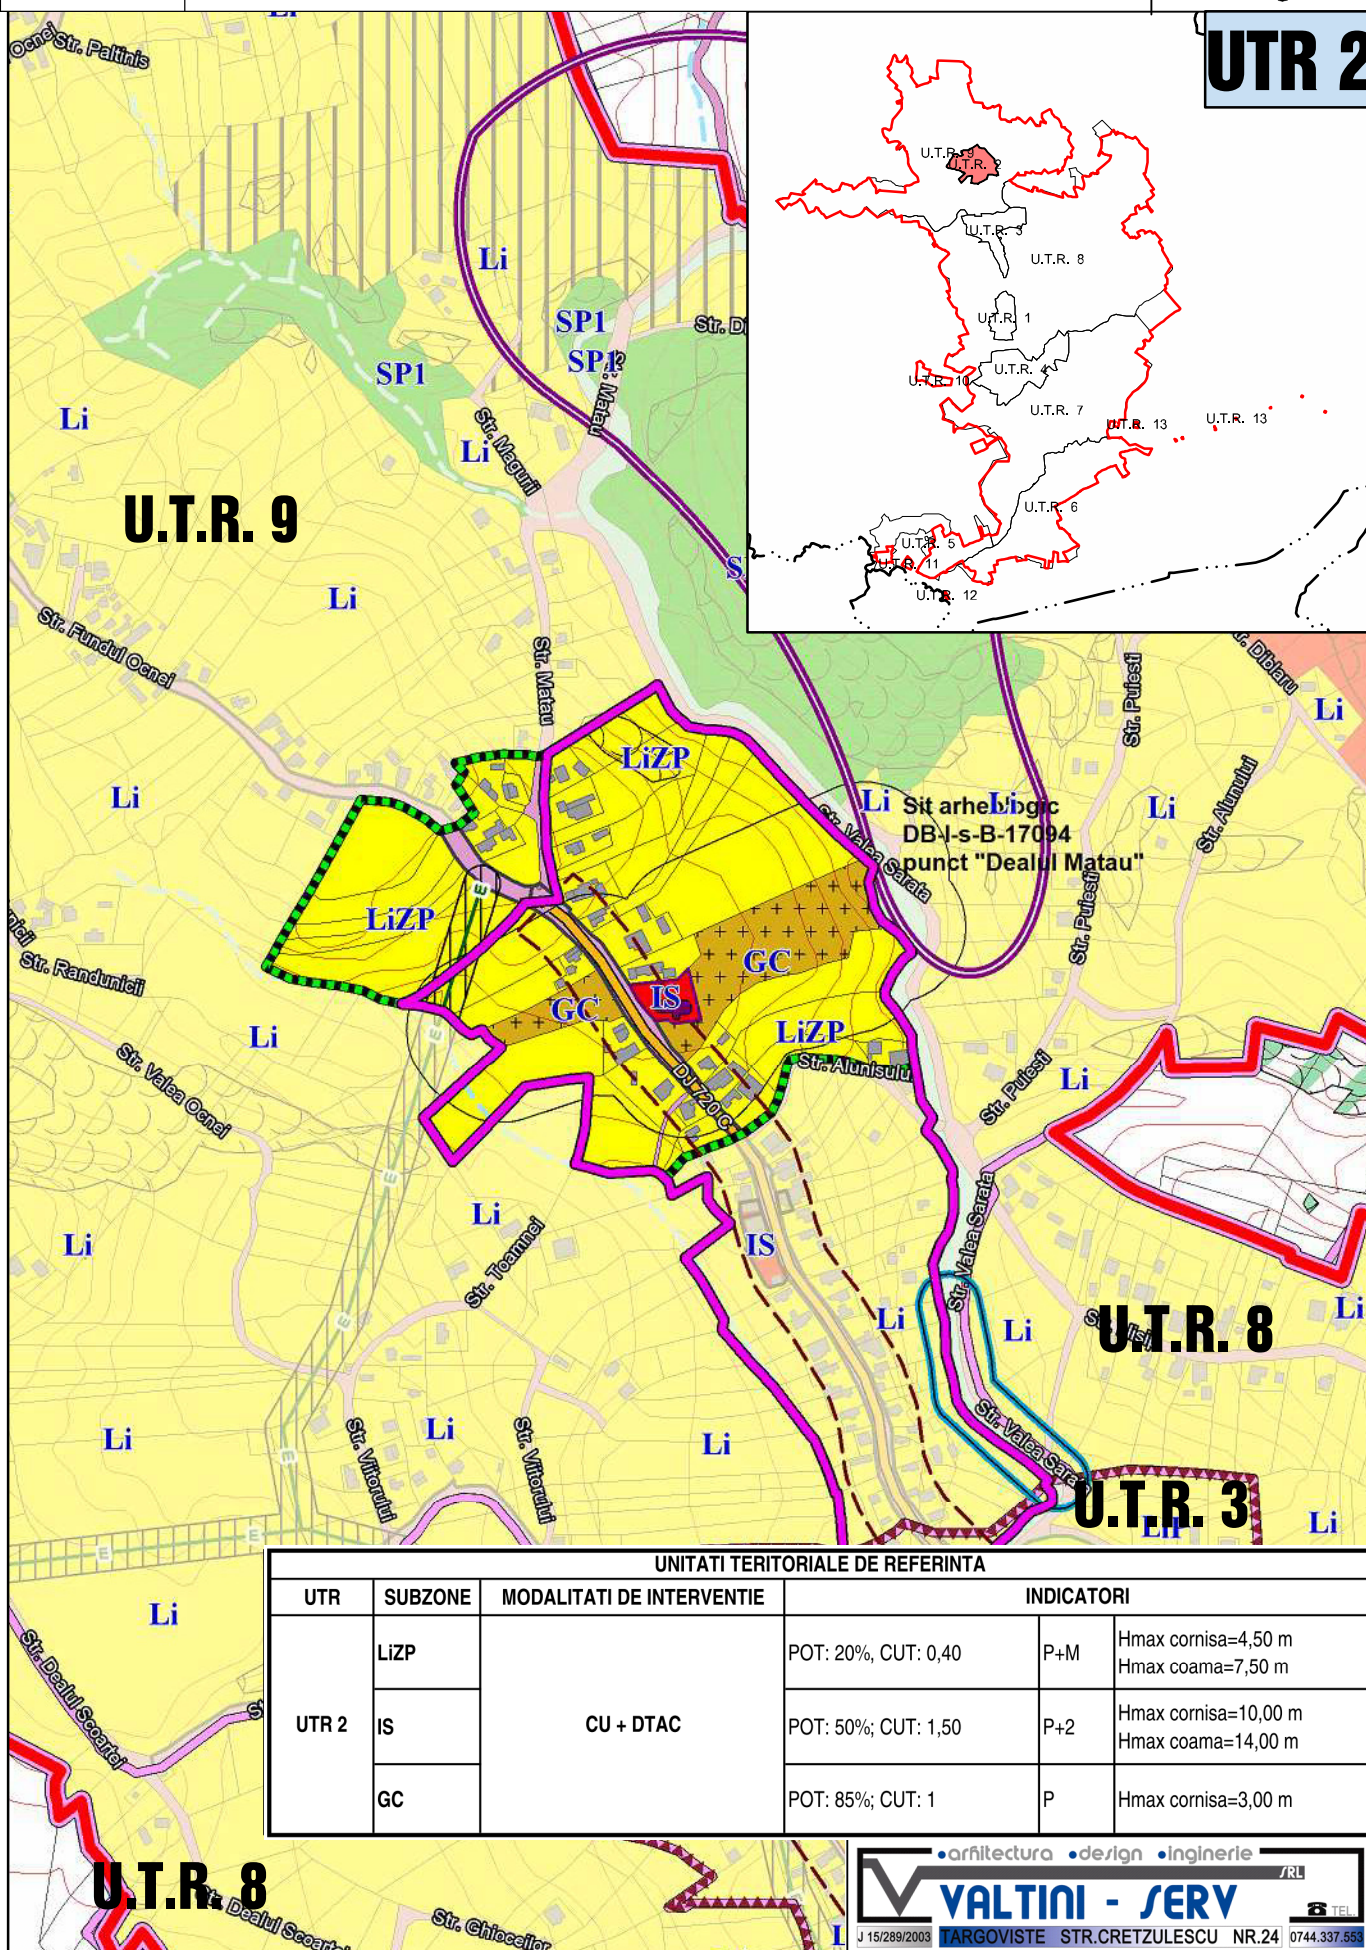

UNITATI TERITORIALE DE REFERINTA					
UTR	SUBZONE	MODALITATI DE INTERVENTIE	INDICATORI		
UTR 2	LiZP	CU + DTAC	POT: 20%; CUT: 0,40	P+M	Hmax cornisa=4,50 m Hmax coama=7,50 m
	IS		POT: 50%; CUT: 1,50	P+2	Hmax cornisa=10,00 m Hmax coama=14,00 m
	GC		POT: 85%; CUT: 1	P	Hmax cornisa=3,00 m

U.T.R. 8