


PUG

REGULAMENT LOCAL DE URBANISM COMUNA PETRESTI REGLEMENTARI PE U.T.R. - SCARA 1:5000

UTR 17-ZONA CENTRALA A SATULUI GRECI

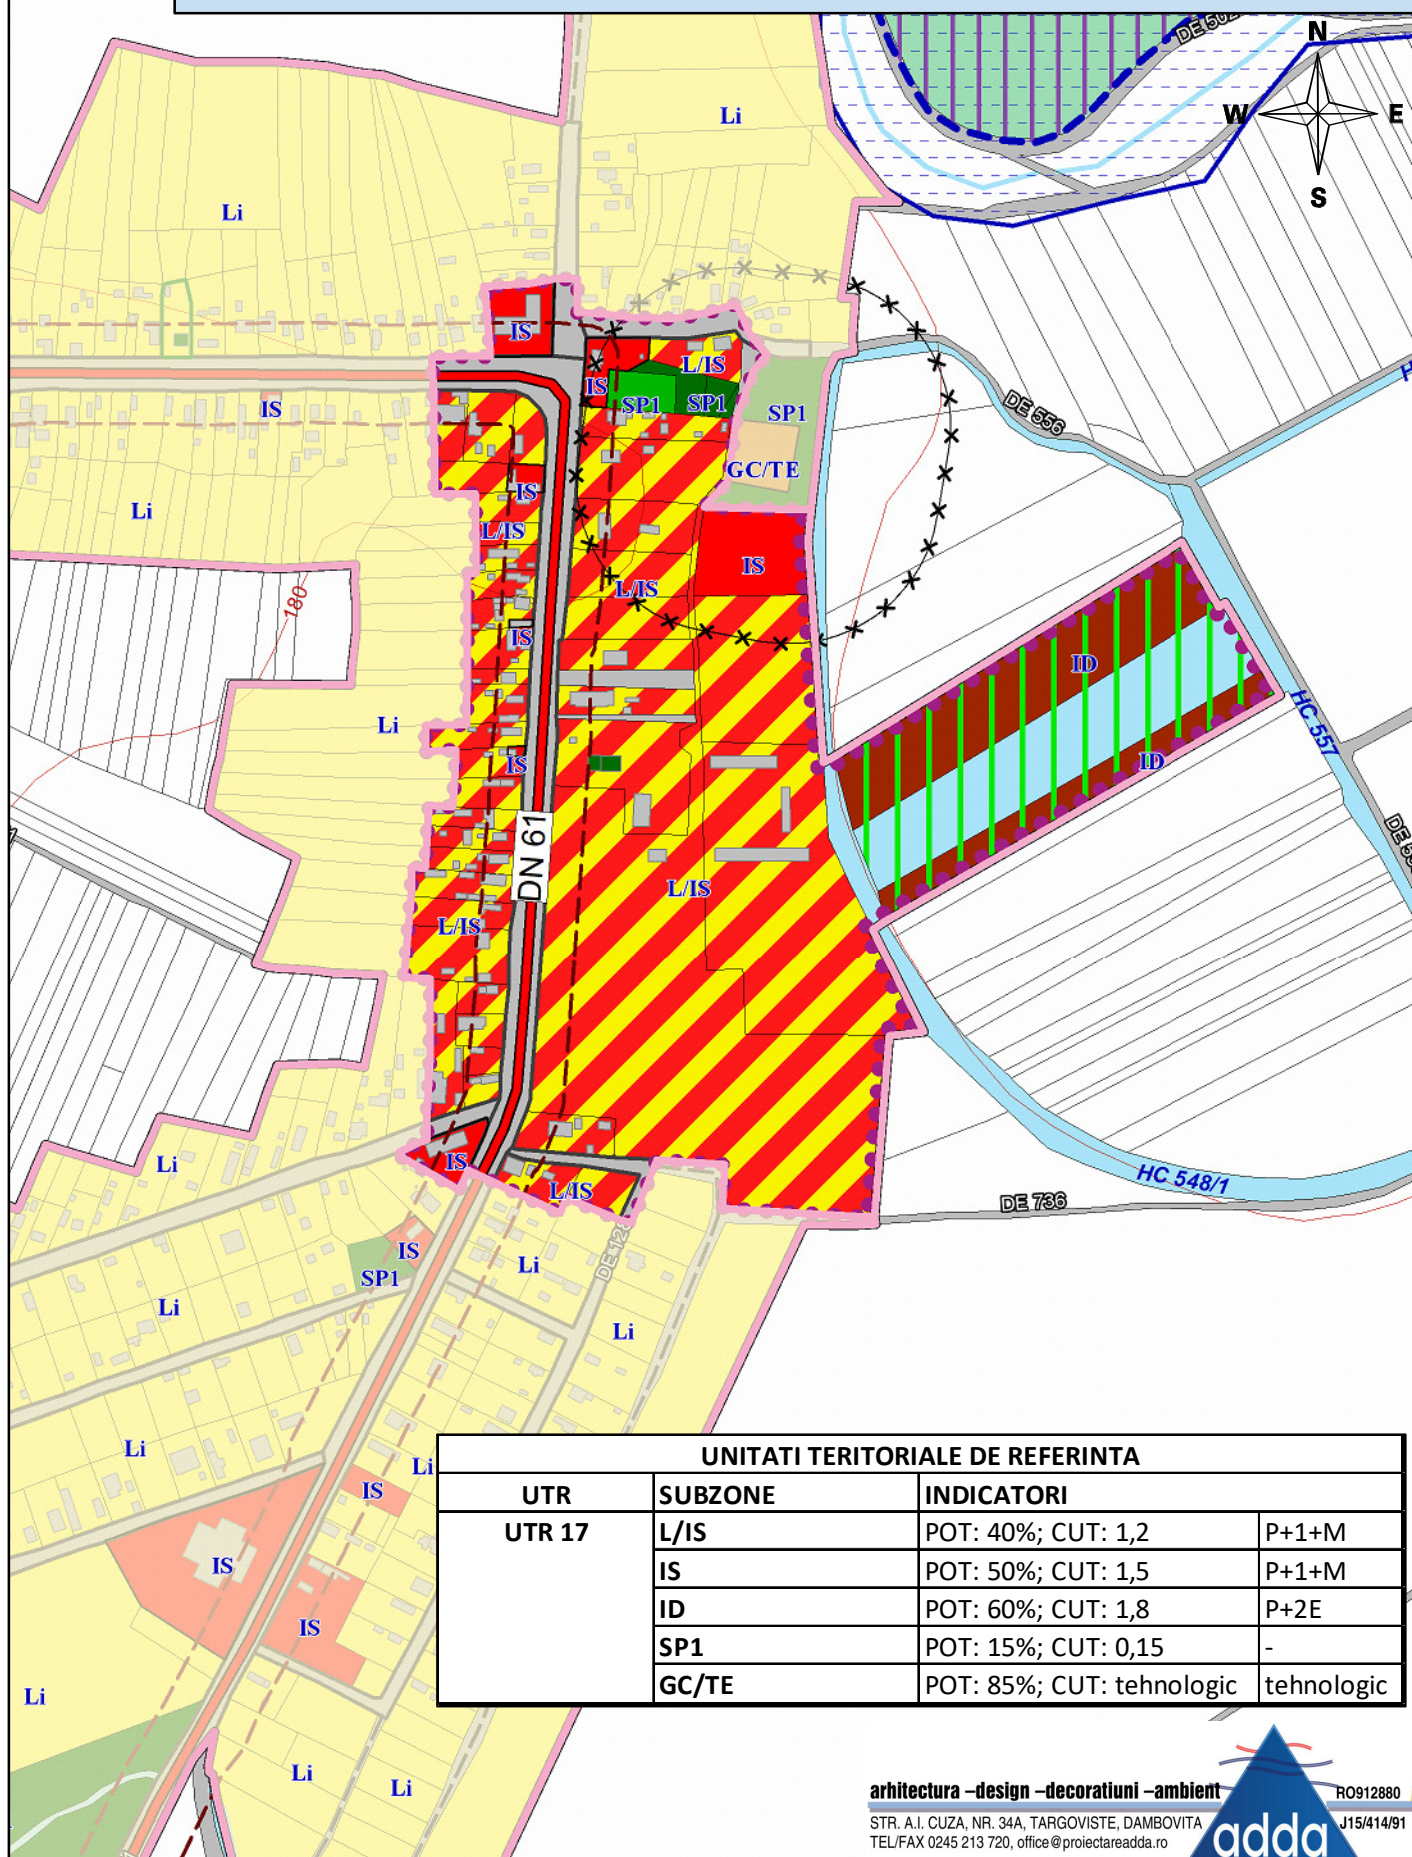

UNITATI TERITORIALE DE REFERINTA

UTR	SUBZONE	INDICATORI	
UTR 17	L/IS	POT: 40%; CUT: 1,2	P+1+M
	IS	POT: 50%; CUT: 1,5	P+1+M
	ID	POT: 60%; CUT: 1,8	P+2E
	SP1	POT: 15%; CUT: 0,15	-
	GC/TE	POT: 85%; CUT: tehnologic	tehnologic