


UTR 26 - ZONA REZIDENTIALA A SATULUI IONESTI

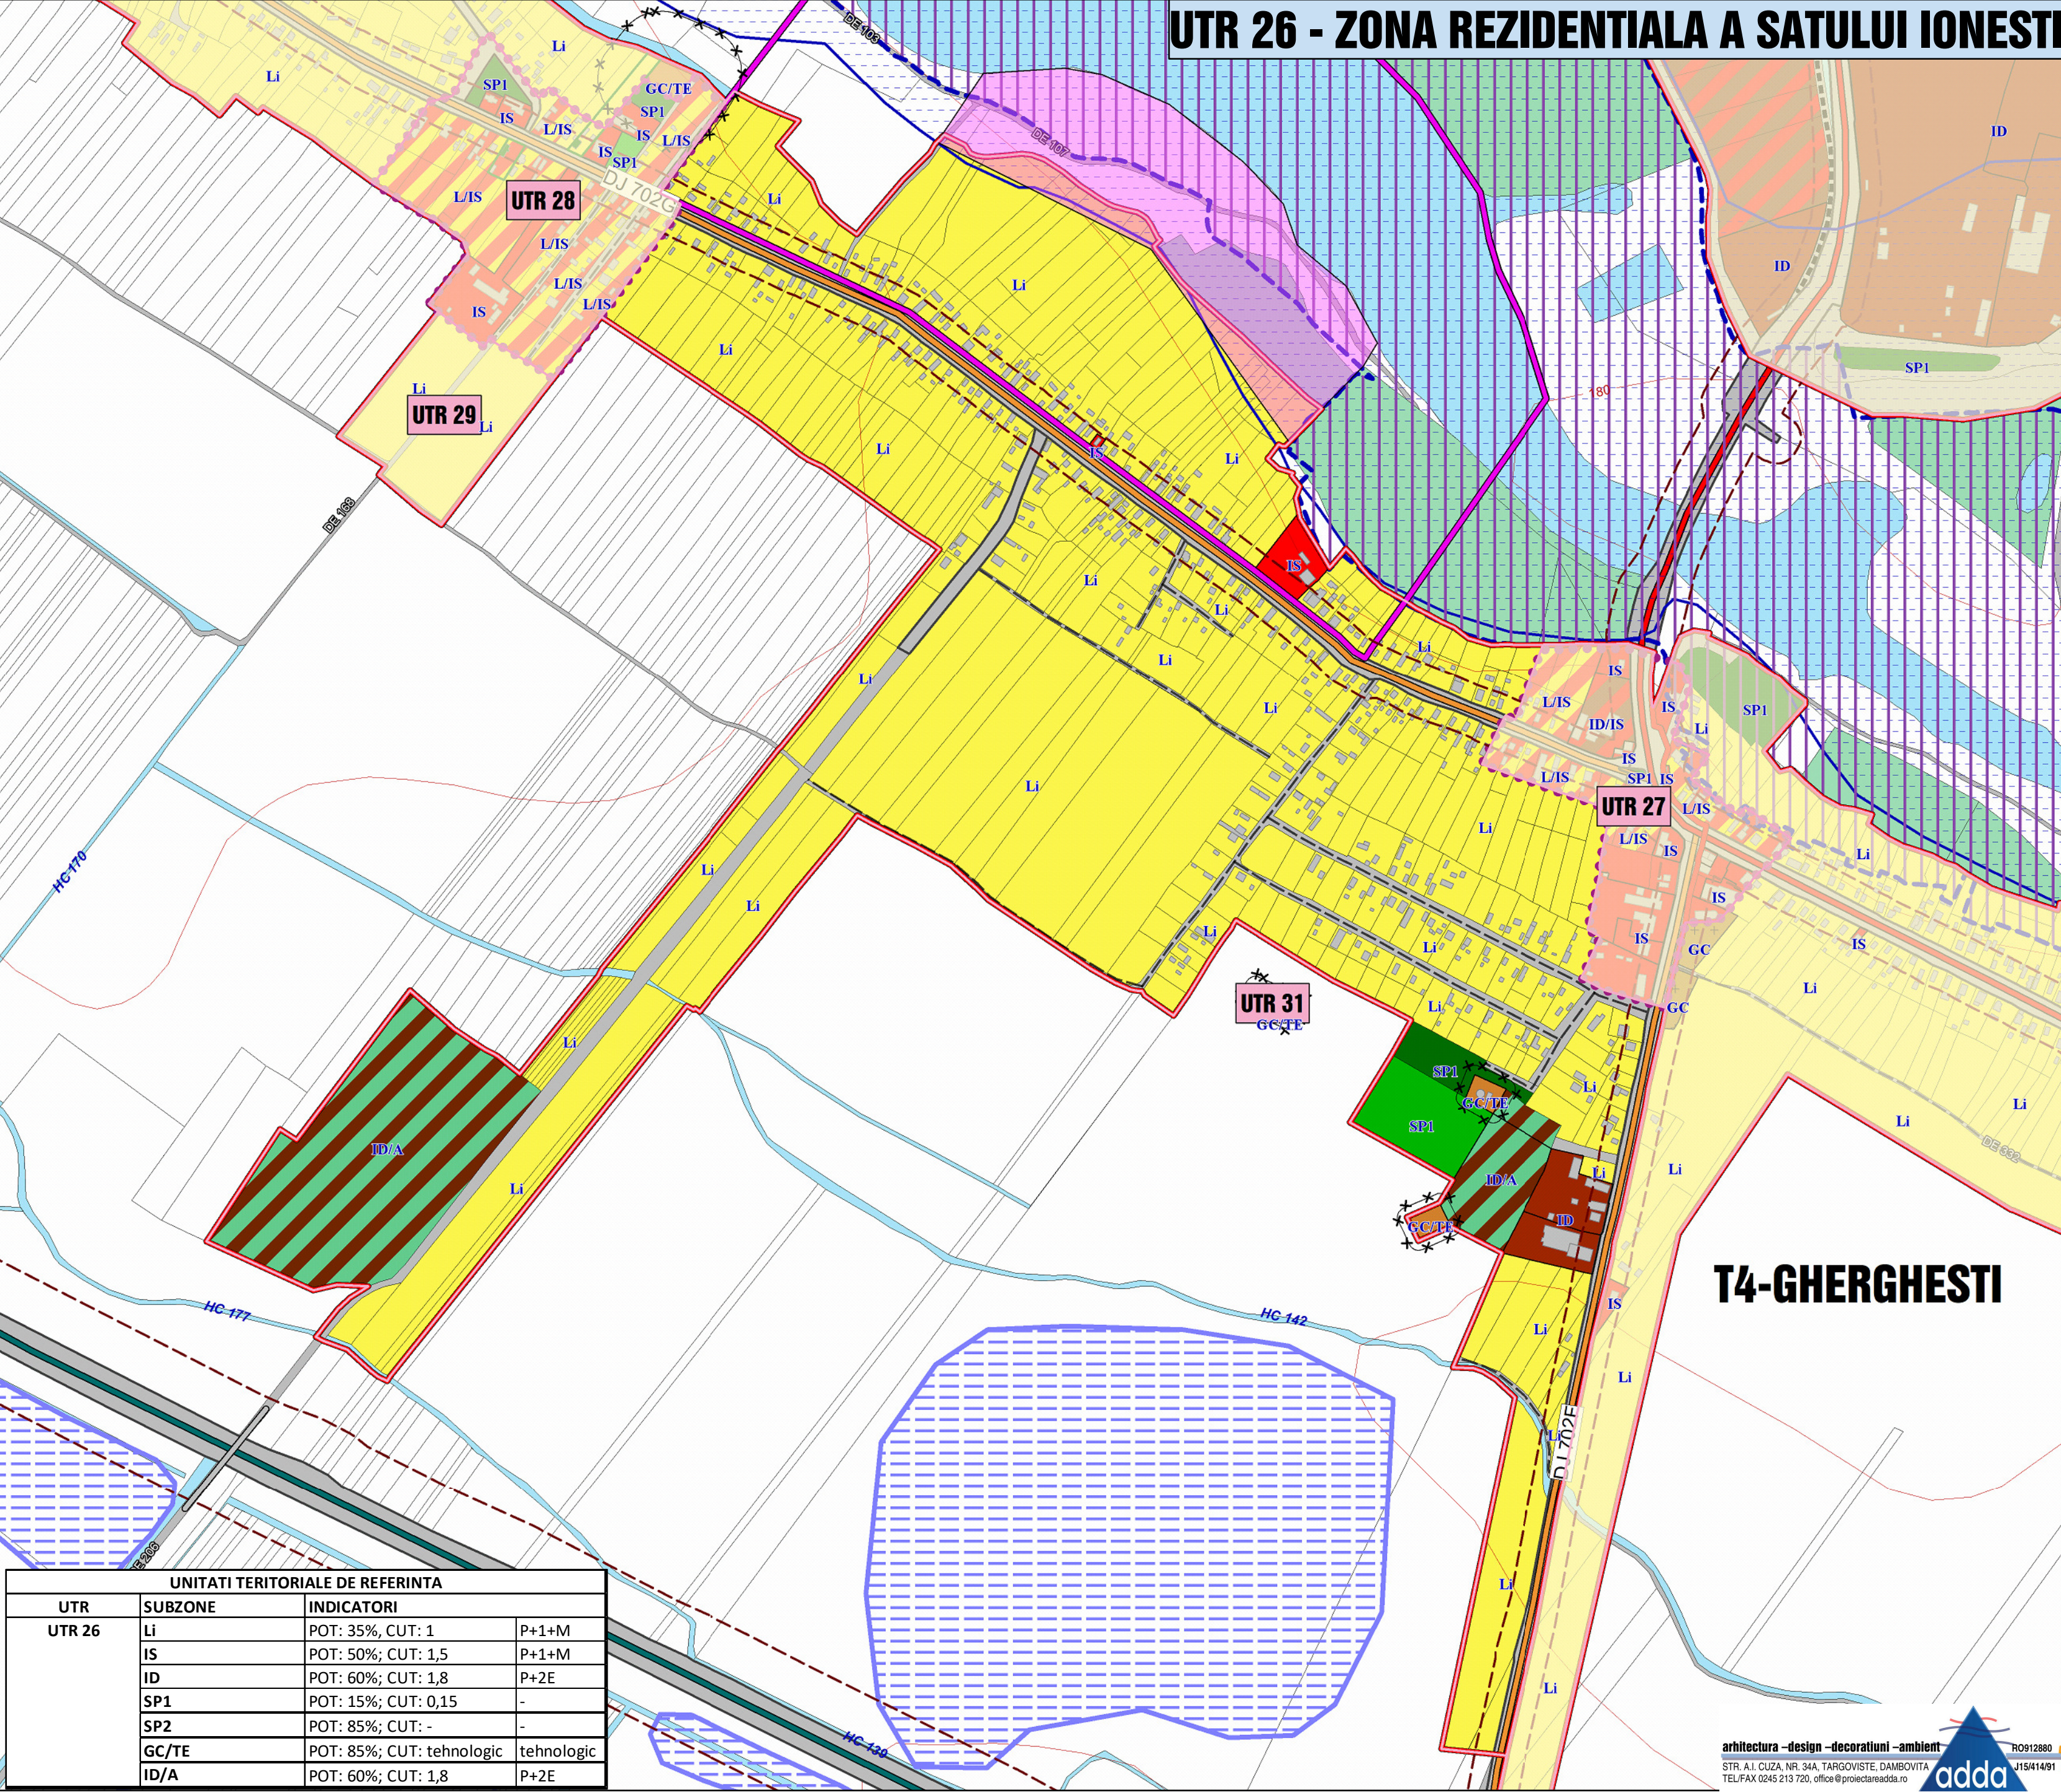

UNITATI TERITORIALE DE REFERINTA			
UTR	SUBZONE	INDICATORI	
UTR 26	Li	POT: 35%; CUT: 1	P+1+M
	IS	POT: 50%; CUT: 1,5	P+1+M
	ID	POT: 60%; CUT: 1,8	P+2E
	SP1	POT: 15%; CUT: 0,15	-
	SP2	POT: 85%; CUT: -	-
	GC/TE	POT: 85%; CUT: tehnologic	tehnologic
	ID/A	POT: 60%; CUT: 1,8	P+2E