

COMUNA SOTANGA

JUDETUL DAMBOVITA


PLAN URBANISTIC GENERAL SI REGULAMENTUL LOCAL - 2018

PLANS 2E - SITUATIA EXISTENTA - ALTIMETRIE, SPATIU CONSTRUIT IN ZONE CENTRALE
SCARA 1 : 2000


SATELE : SOTANGA (resedinta de comuna), TEIS

Nr. Crt.	OBIECTE DE PATRIMONIU IN ZONA CENTRALA PROPUISA
M1	BISERICA "Sf. Nicolae" - DB-II-m-B-17708
M2	Casa Maria Zegheru - DB-II-m-B-17704
A3	Casa cu arhitectura traditionala
A4	Gospodarie cu valoare ambientala
A5	Casa cu valoare ambientala
A11	Casa cu arhitectura traditionala
A12	Casa cu valoare ambientala
A13	Casa cu arhitectura traditionala

Nr. Crt.	TOPONIMII EXISTENTE
1	BISERICA "Sf. MARE IERARH NICOLAE" (1832-1863)
2	CIMITIR
3	CASA MORTUARA
4	MOARA
5	SERVICE AUTO
6	BAZA SPORTIVA
7	MAGAZIN MIXT
8	FARMACIE, CEC, OFICIU POSTAL
9	MAGAZIN MIXT
10	GRADINITA
11	CAMIN CULTURAL, BIBLIOTECA, CENTRALA TELEFONICA
12	DECANTOR
13	BLOCURI - LOCUINTE
14	DISPENSAR UMAN
15	COMPLEX COMERCIAL
16	PARC SI ZID MONUMENTAL
17	LOC DE JOACA
18	MAGAZIN MIXT
19	MAGAZIN MIXT
20	MAGAZIN MIXT
21	TEREN SPORT INERBAT
22	MAGAZIN MIXT
23	TEREN SPORT MULTIFUNCTIONAL
24	POLITIE
25	CASA PAROHIALA
26	PRIMARIE
27	ANEXA PRIMARIE C2
28	CENTRU DE 2 COPII
29	BAZA SPORTIVA
30	DISPENSAR UMAN
31	SCOALA TEIUL DOAMNEI (CORP B) P+1
32	SCOALA TEIUL DOAMNEI (CORP A)
33	CAMIN CULTURAL, BIBLIOTECA
34	PUNCT VETERINAR, MAGAZIN
35	BAZIN IMAGAZINARE
36	SALA SPORT
37	SCOALA ILE POESCU, P+1
38	GRADINITA
39	FABRICA DE FENESTRATIE
40	NOTARAT

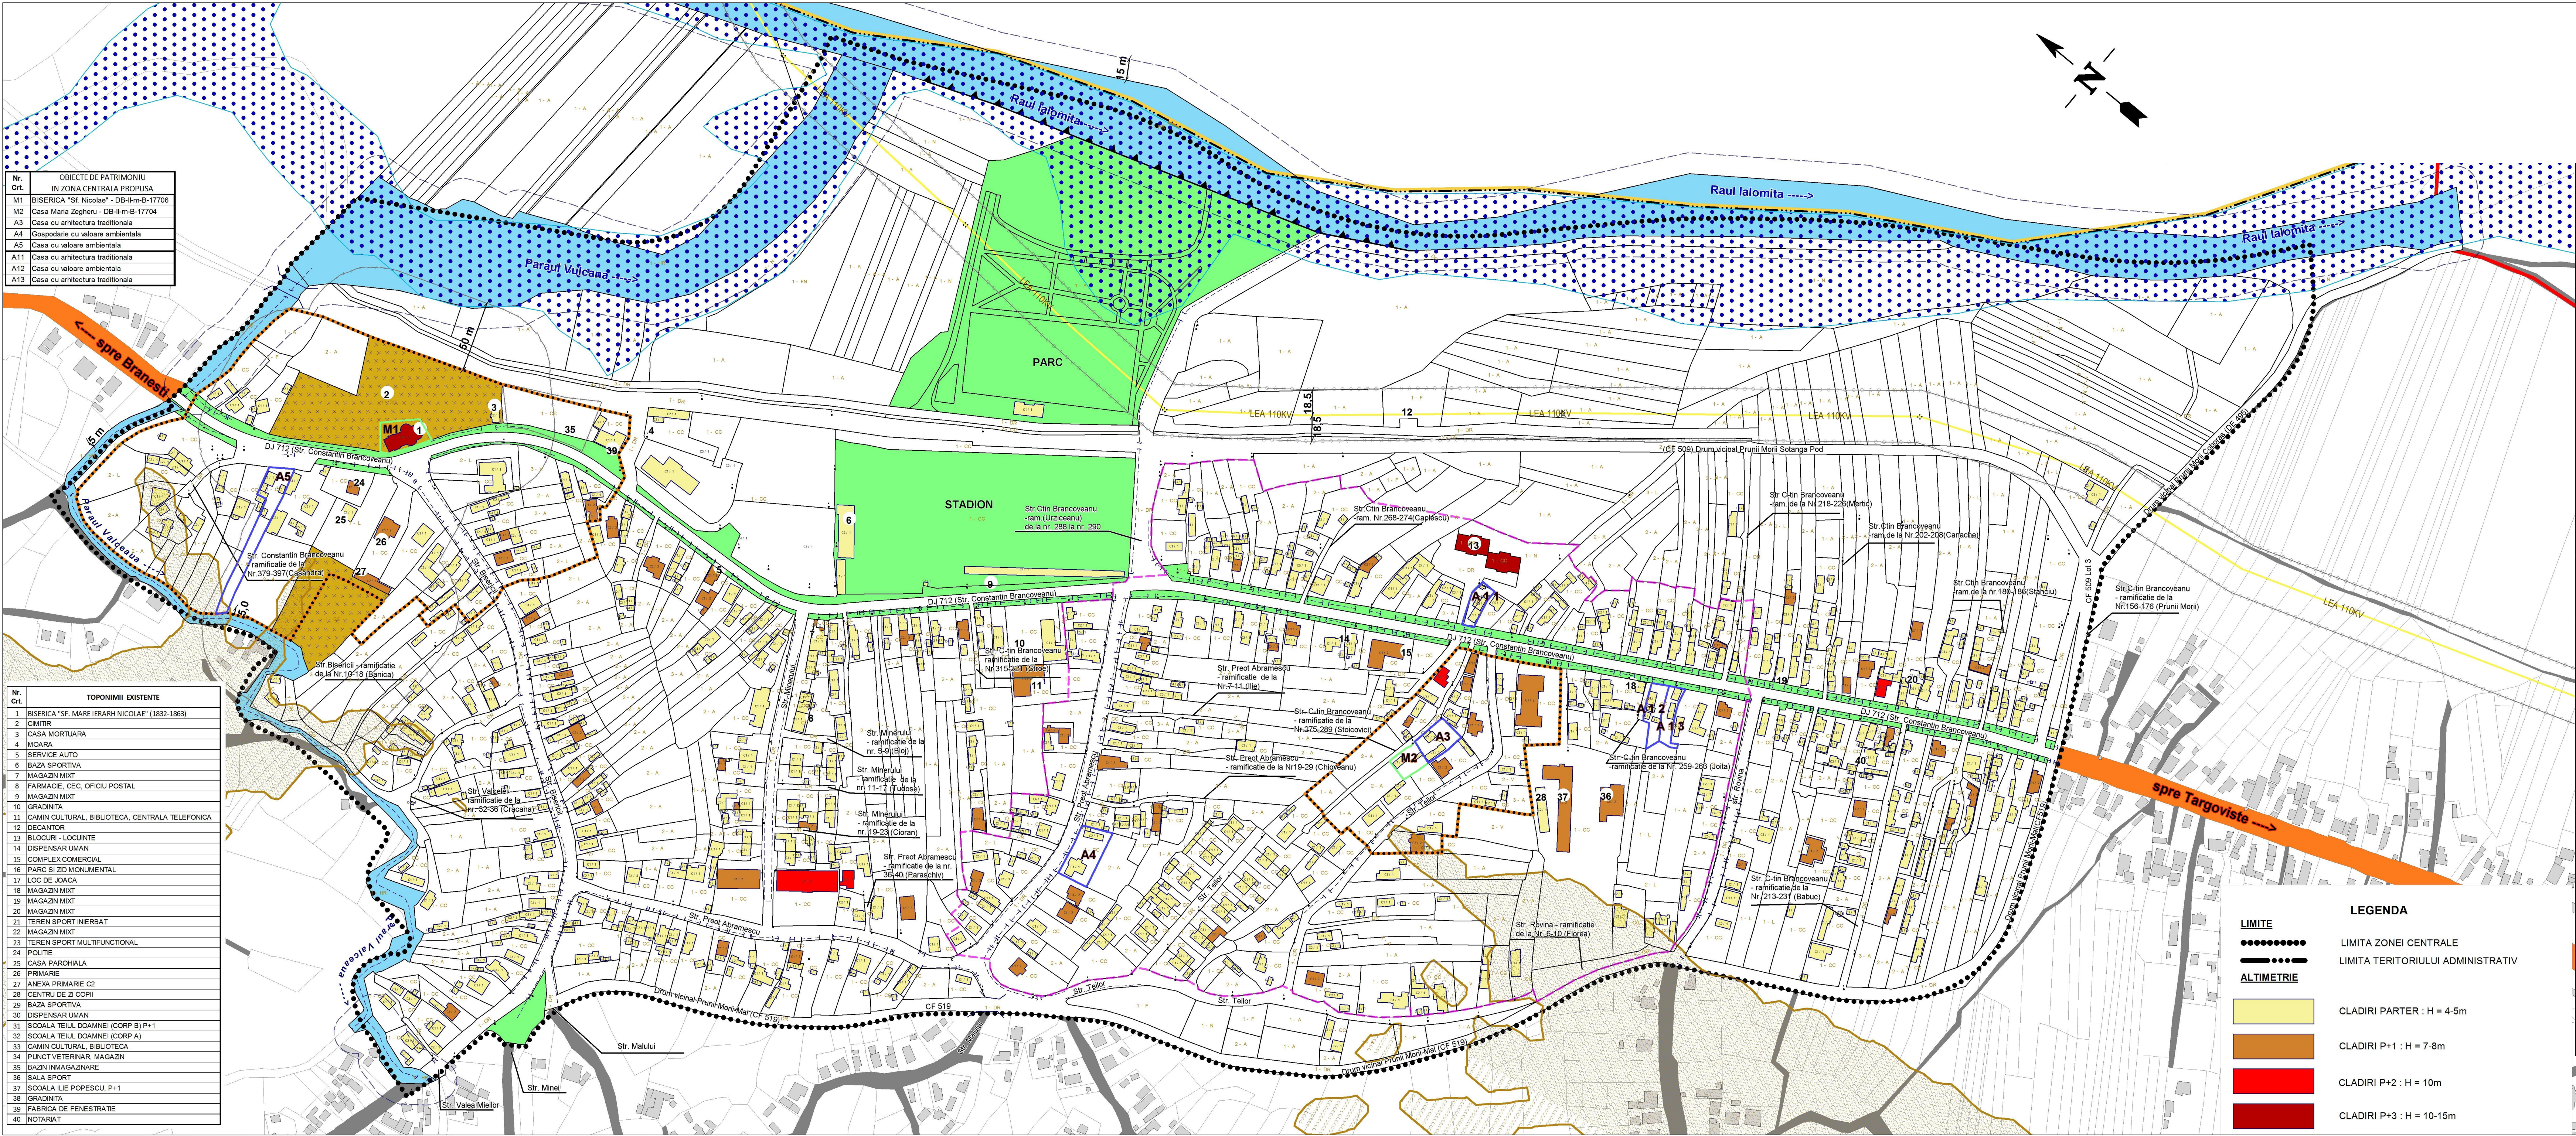

LEGENDA	
LIMITE	
●●●●●●	LIMITA ZONEI CENTRALE
— — — — —	LIMITA TERITORIULUI ADMINISTRATIV
ALTIMETRIE	
CLADIRI PARTER : H = 4-5m	
CLADIRI P+1 : H = 7-8m	
CLADIRI P+2 : H = 10m	
CLADIRI P+3 : H = 10-15m	

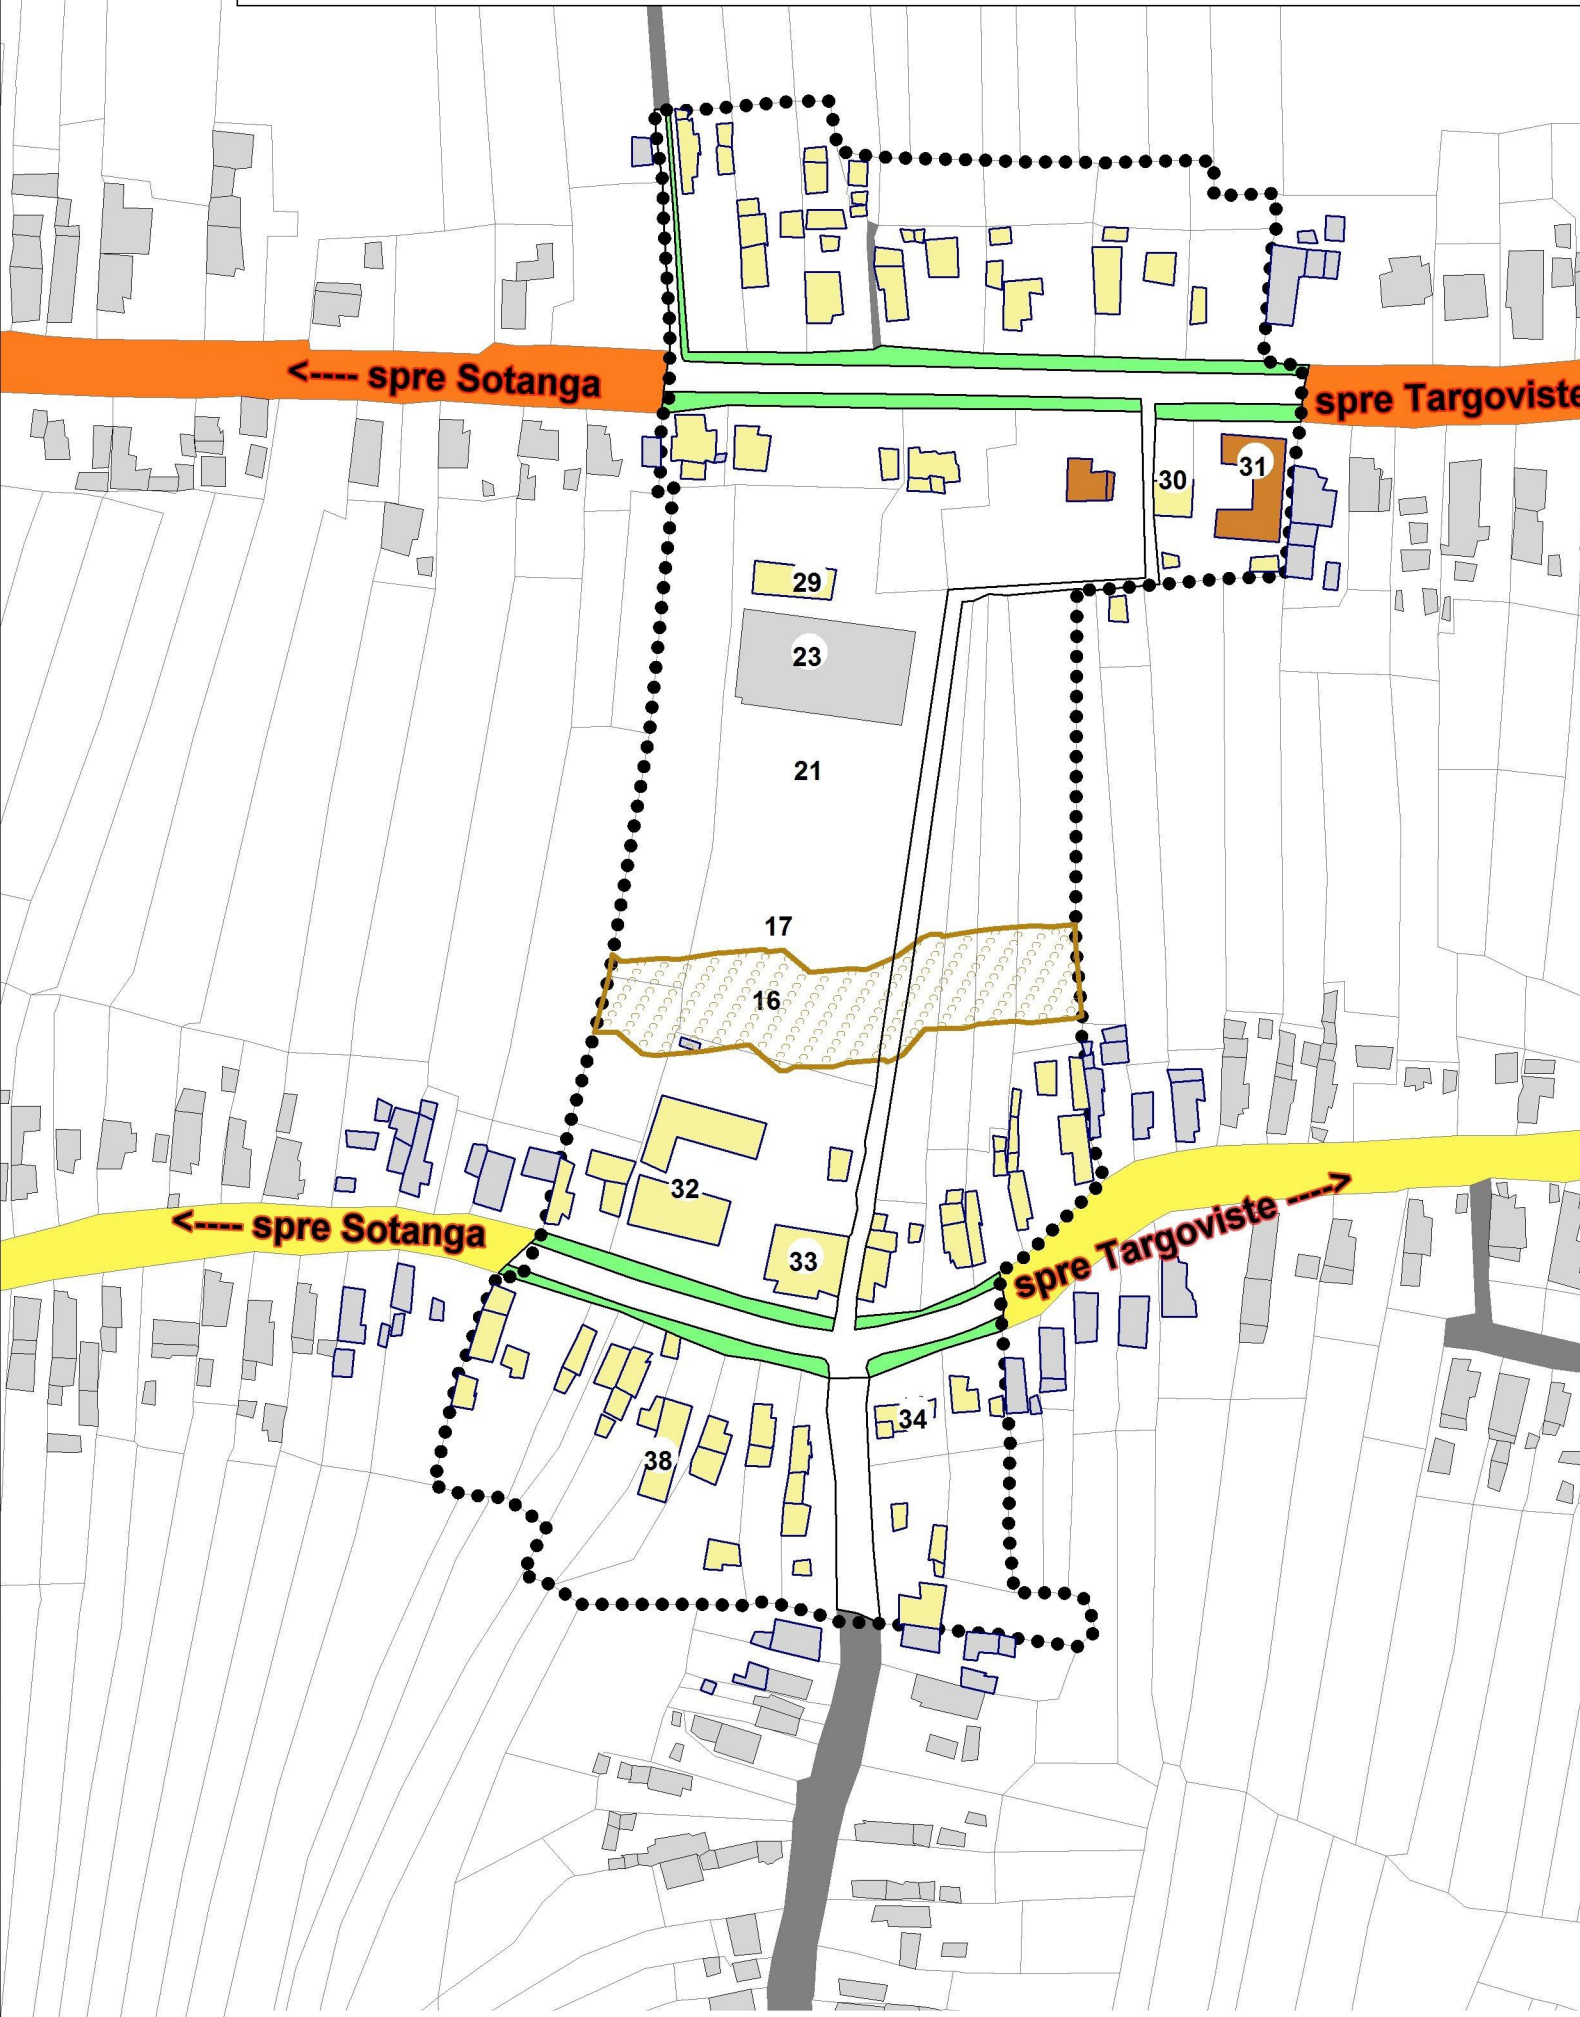

ARCHITECTURA SRL TARGOVISTE, B-dul L. BRATIANU, NR. 77B, JUDETUL DAMBOVITA, ROMANIA telefon 0345 401 280, fax 0345 401 281, e-mail: architecture_tgv@yahoo.com	Comuna SOTANGA, Jud. DAMBOVITA PUG si RLU - 2018 BENEFICIAR: Consiliul Judetean Dambovita, Primaria Comunei Sotanga
Sef proiect arh. Razvan Nitescu Proiectat arh. Luchian Nitescu Redactat ing. Mirela Cojocaru Verificat arh. Luchian Nitescu	SCARA 1:2000 DATA 2018 SITUATIA EXISTENTA ALTIMETRIE, SPATIU CONSTRUIT IN ZONE CENTRALE PLANS 2E
	PR. NR. 09/2018 FAZA PUG