
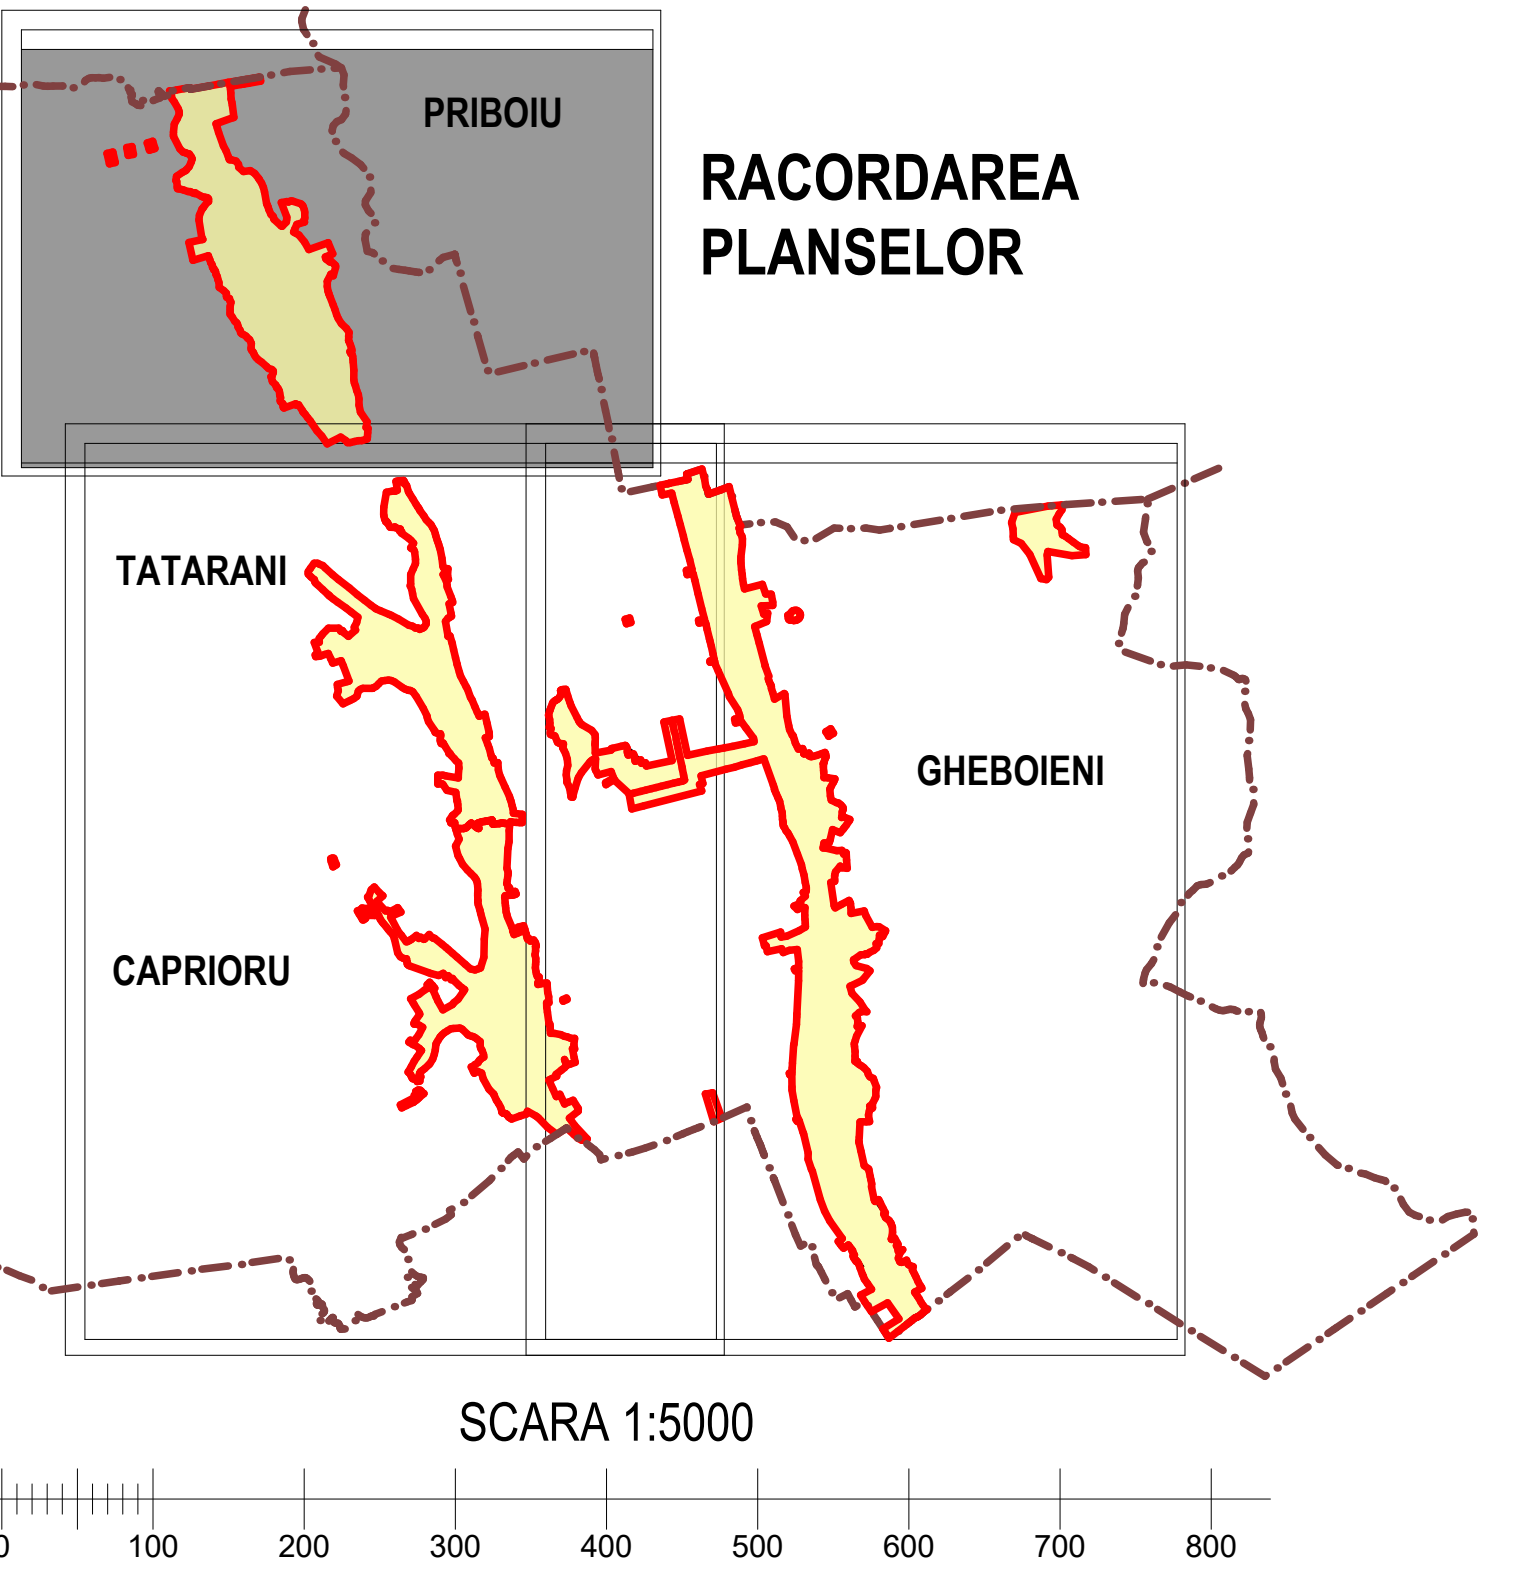


PLAN URBANISTIC GENERAL

REGLEMENTARI URBANISTICE ZONIFICARE FUNCTIONALA SAT PRIBOIU

REACTUALIZARE PUG - PLAN URBANISTIC GENERAL - IN COMUNA TATARANI

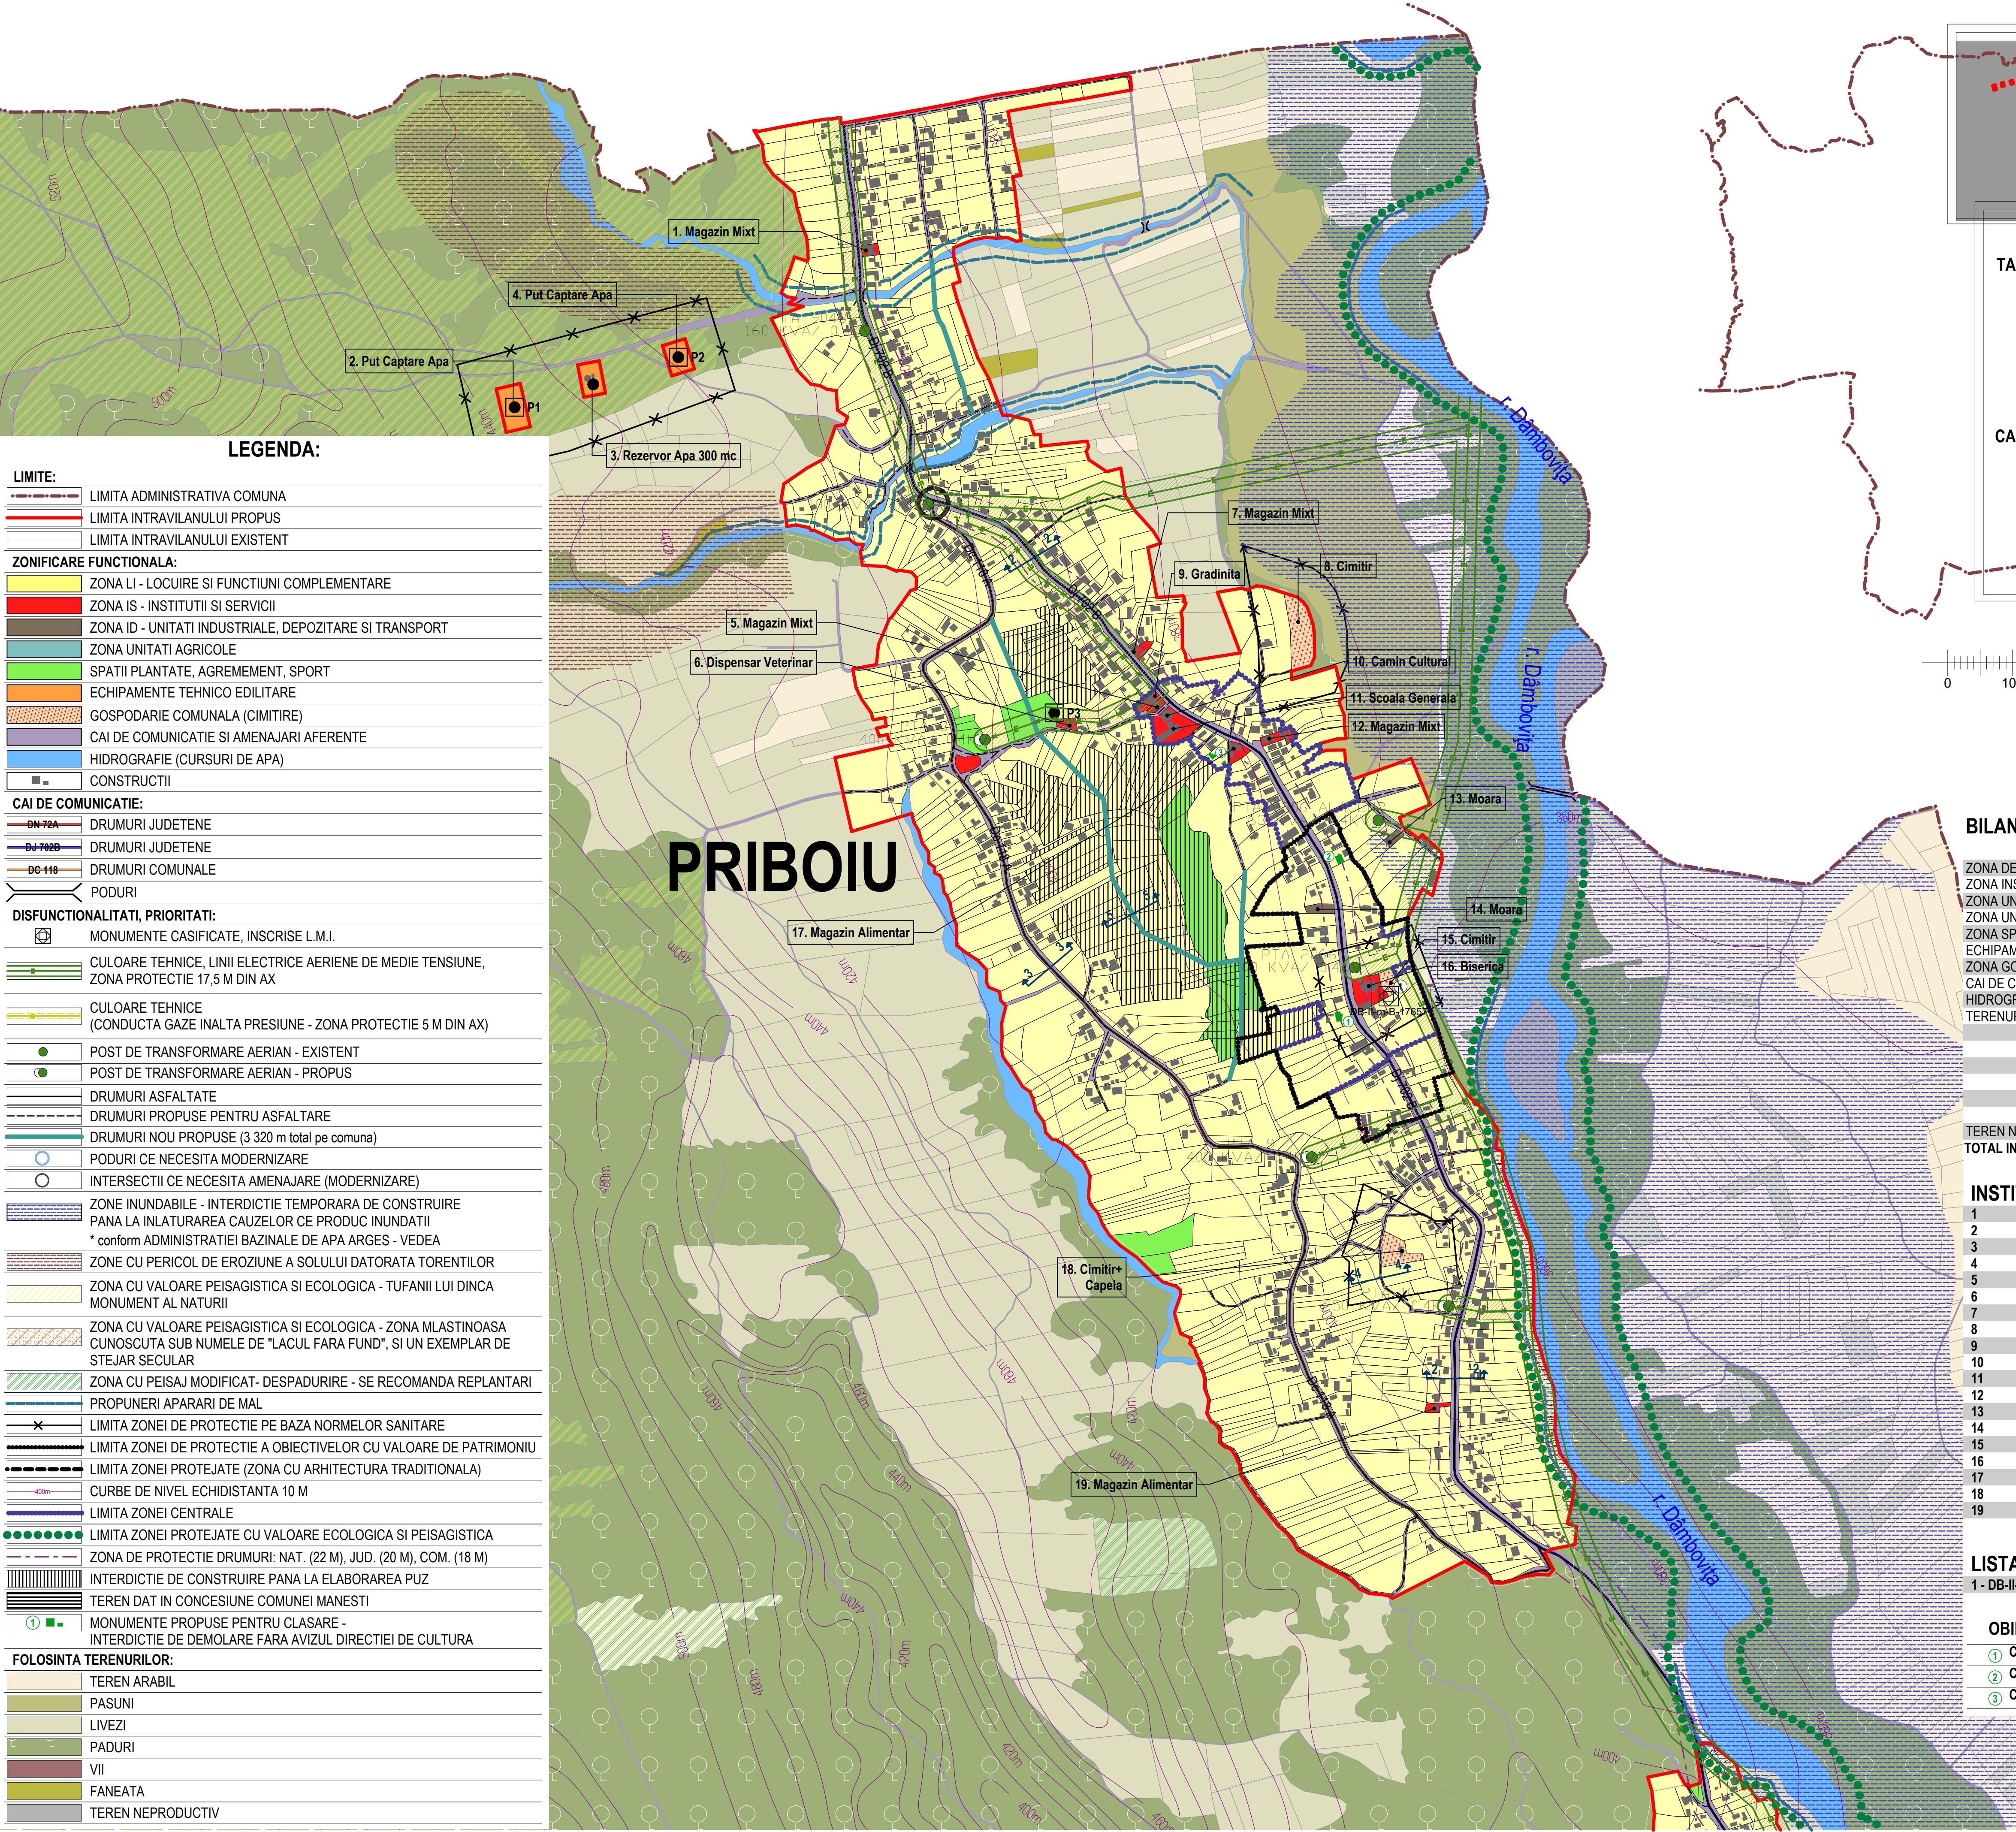

	INTRAVILAN		PROCENT DIN TOTAL INTRAVILAN
	m ²	ha	
ZONA DE LOCUINE INDIVIDUALE REGIM DE INALTIME P. P+1	1 088 023	108.90	87.65%
ZONA INSTITUTII SI SERVICII DE INTERES GENERAL	10 101	1.01	0.81%
ZONA UNITATI INDUSTRIALE DE DEPOZITARE SI TRANSPORT	1 022	0.10	0.08%
ZONA UNITATILOR AGRICOLE	0	0	0.00%
ZONA SPATII PLANTATE, AGREMENT, SPORT	36 282	3.62	2.92%
ECHIPAMENTE TEHNICO EDILITARE	6 137	0.61	0.49%
ZONA GOSPODARIE COMUNALA (CIMITIRE)	6 718	0.67	0.55%
CAI DE COMUNICATIE SI AMENAJARI AFERENTE	86 696	8.66	6.97%
HIDROGRAFIE (CURSURI DE APA)	6 554	0.65	0.53%
TERENURI AGRICOLE DIN CARE:			
ARABIL	0	0	0.00%
PASUNI	0	0	0.00%
LIVEZI	0	0	0.00%
PADURI	0	0	0.00%
VII	0	0	0.00%
FANEATA	0	0	0.00%
TEREN NEPRODUCTIV	0	0	0.00%
TOTAL INTRAVILAN	1 242 543 m ²	124.25ha	100.00%

INSTITUTII PUBLICE SI SERVICII - SAT PRIBOIU	
1	MAGAZIN MIXT
2	PUT CAPTARE APA
3	REZERVOR APA 300 MC
4	PUT CAPTARE APA
5	MAGAZIN MIXT
6	DISPENSAR VETERINAR
7	MAGAZIN MIXT
8	CIMITIR
9	GRADINITA
10	CAMIN CULTURAL
11	SCOALA GENERALA
12	MAGAZIN MIXT
13	MOARA
14	MOARA
15	CIMITIR
16	BISERICA
17	MAGAZIN ALIMENTAR
18	CIMITIR + CAPELA
19	MAGAZIN ALIMENTAR

LISTA MONUMENTELOR ISTORICE - SAT PRIBOIU	
1 - DB-II-m-B - 17657 - BISERICA "INALTAREA DOMNULUI", PRIBOIU, TATARANI - 1831	
OBJECTIVE PROPUSE PENTRU CLASARE (SAT PRIBOIU):	
①	CASA CU ARHITECTURA TRADITIONALA
②	CASA CU ARHITECTURA TRADITIONALA
③	CASA CU ARHITECTURA TRADITIONALA

VALTINI - SERV		Bucuresti, SAT COMUNA TATARANI, JUD. DAMBOVITZA		PR. NR. 9/2014
Sef proiect: m. urb. Alexandru DOBRA		REACTUALIZARE PUG - PLAN URBANISTIC GENERAL - IN COMUNA TATARANI		
Proiectat: m. urb. Alexandru DOBRA		Comuna Tatarani, Judetul Dambovitza		
Redactat: arh. Laura PREDA		Scara: 1:5000		Faza: PUG
Verificat: m. urb. Alexandru DOBRA		Data: noiembrie 2014		Planşa nr: 2B
		REGLEMENTARI		
		URBANISTICE		
		ZONIFICARE FUNCTIONALA		
		SAT PRIBOIU		