



COMUNA VACARESTI

JUDETUL DAMBOVITA

REGULAMENT LOCAL DE URBANISM COMUNA VACARESTI
REGLEMENTARI PE U.T.R. - SCARA 1:5000

UTR ZIR 2 - ZONA ISTORICA DE REFERINTA A SATULUI BRATESTII DE JOS

T2 - BRATESTII DE JOS

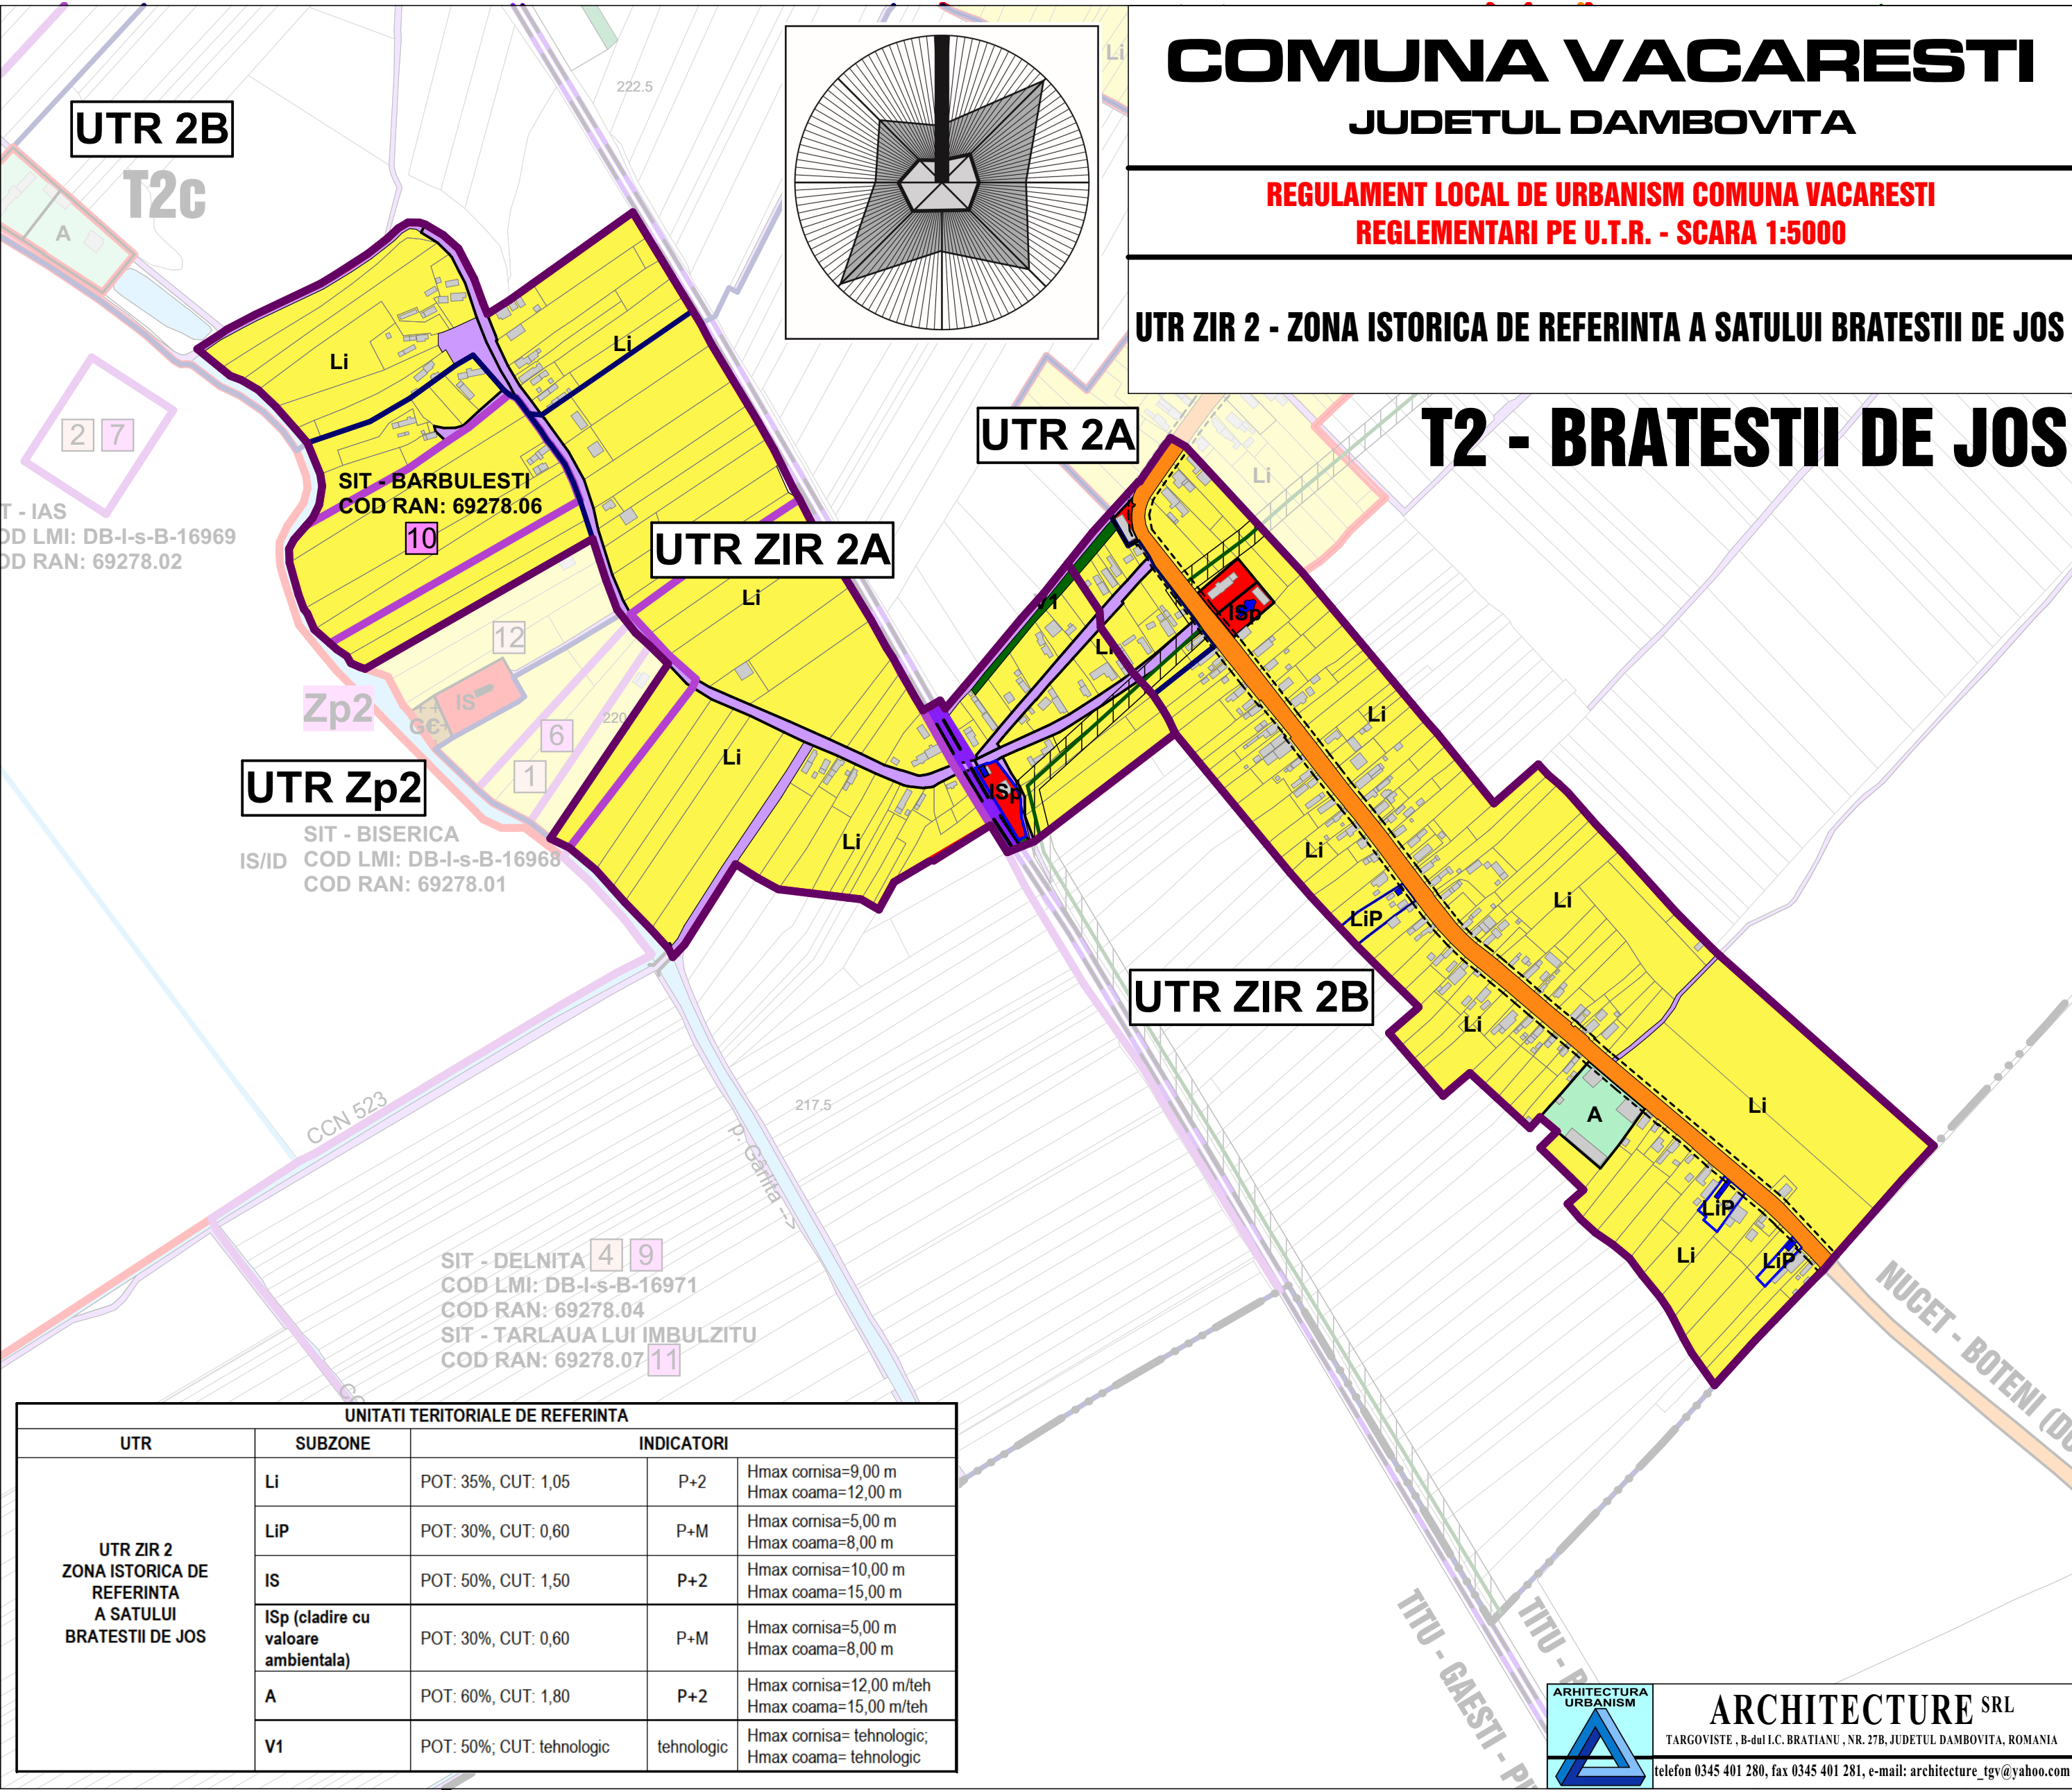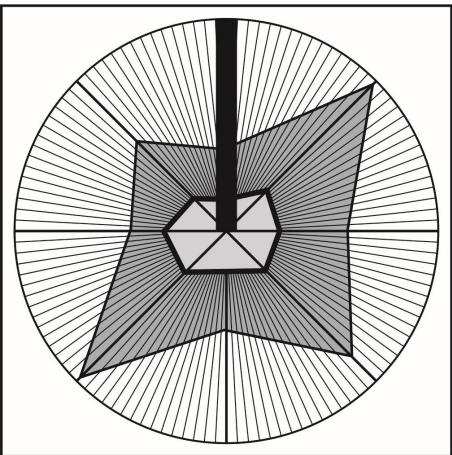

UNITATI TERITORIALE DE REFERINTA				
UTR	SUBZONE	INDICATORI		
UTR ZIR 2 ZONA ISTORICA DE REFERINTA A SATULUI BRATESTII DE JOS	Li	POT: 35%, CUT: 1,05	P+2	Hmax cornisa=9,00 m Hmax coama=12,00 m
	LiP	POT: 30%, CUT: 0,60	P+M	Hmax cornisa=5,00 m Hmax coama=8,00 m
	IS	POT: 50%, CUT: 1,50	P+2	Hmax cornisa=10,00 m Hmax coama=15,00 m
	ISp (cladire cu valoare ambientala)	POT: 30%, CUT: 0,60	P+M	Hmax cornisa=5,00 m Hmax coama=8,00 m
	A	POT: 60%, CUT: 1,80	P+2	Hmax cornisa=12,00 m/teh Hmax coama=15,00 m/teh
	V1	POT: 50%; CUT: tehnologic	tehnologic	Hmax cornisa= tehnologic; Hmax coama= tehnologic



ARCHITECTURE SRL

TARGOVISTE , B-dul I.C. BRATIANU , NR. 27B, JUDETUL DAMBOVITA, ROMANIA
telefon 0345 401 280, fax 0345 401 281, e-mail: architecture_tgv@yahoo.com