
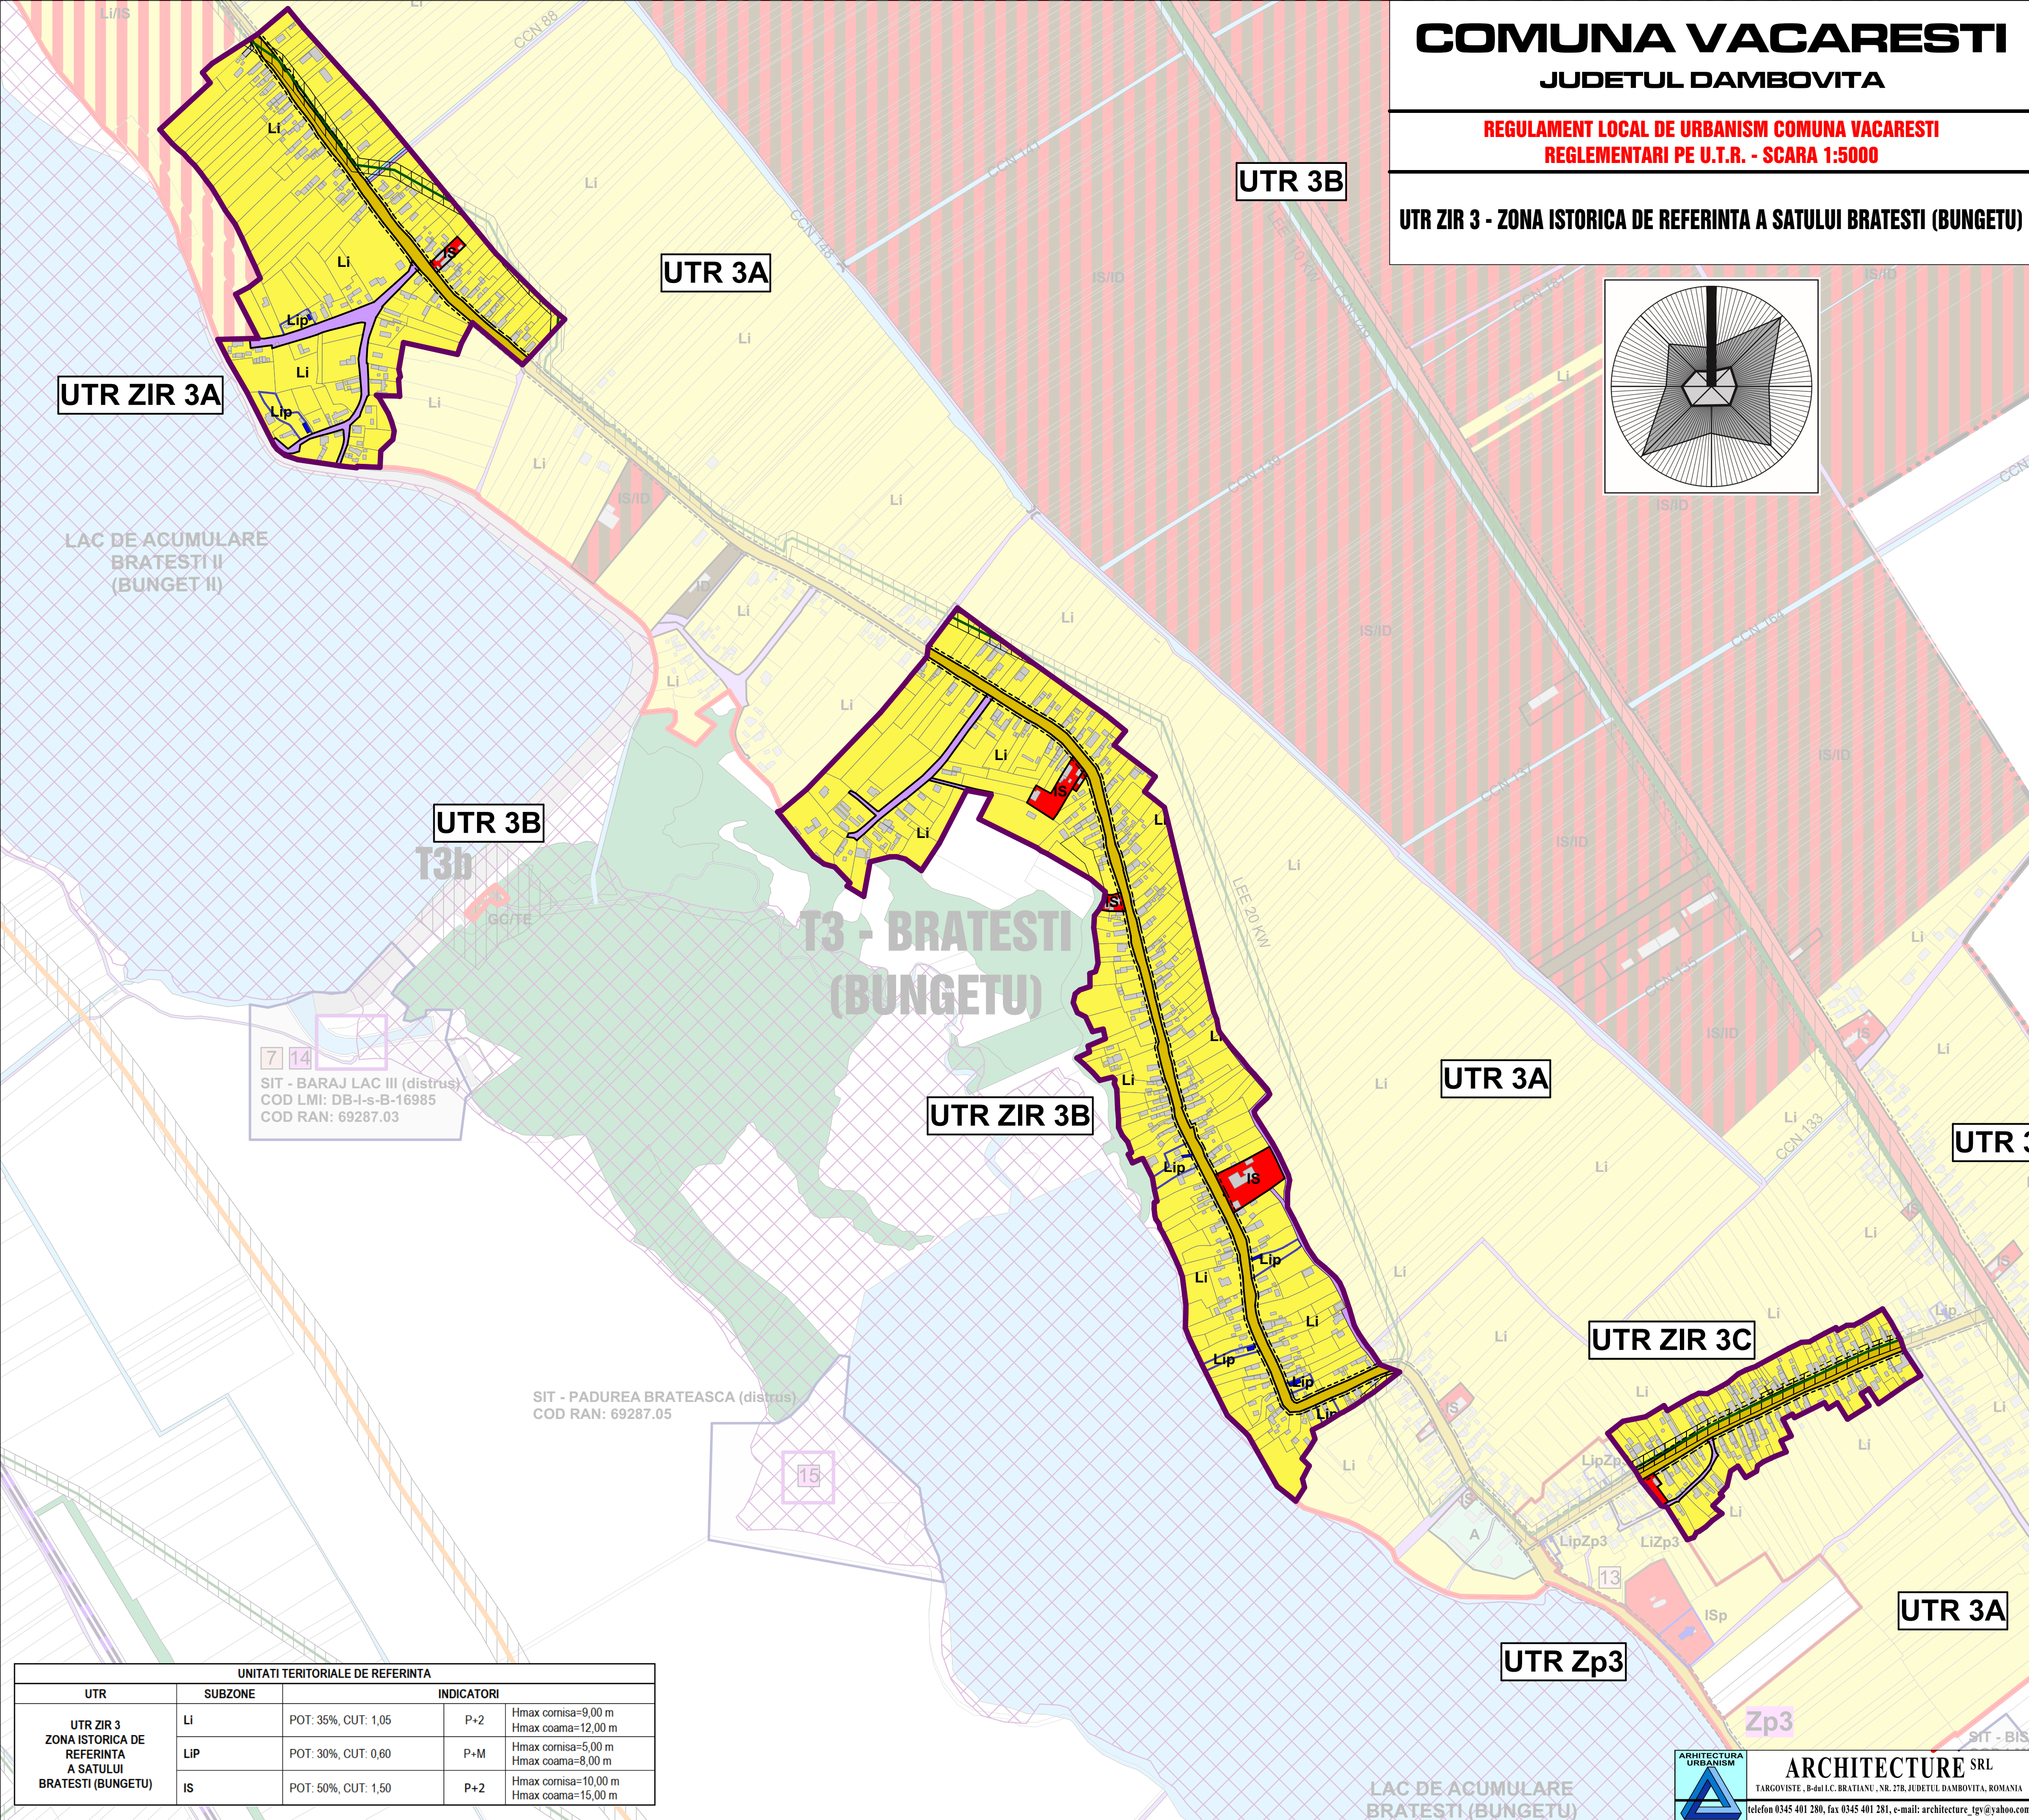


COMUNA VACARESTI

JUDETUL DAMBOVITA

REGULAMENT LOCAL DE URBANISM COMUNA VACARESTI
REGLEMENTARI PE U.T.R. - SCARA 1:5000

UTR ZIR 3 - ZONA ISTORICA DE REFERINTA A SATULUI BRATESTI (BUNGETU)

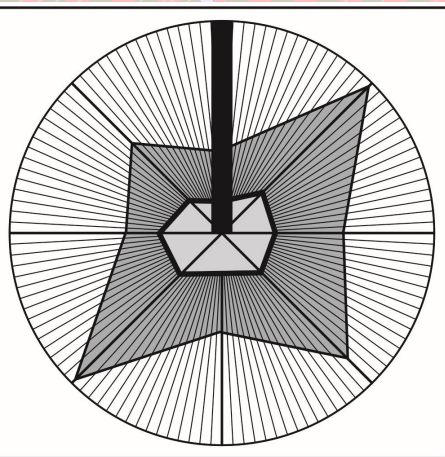

UNITATI TERITORIALE DE REFERINTA				
UTR	SUBZONE	INDICATORI		
UTR ZIR 3 ZONA ISTORICA DE REFERINTA A SATULUI BRATESTI (BUNGETU)	Li	POT: 35%, CUT: 1,05	P+2	Hmax cornisa=9,00 m Hmax coama=12,00 m
	Lip	POT: 30%, CUT: 0,60	P+M	Hmax cornisa=5,00 m Hmax coama=8,00 m
	IS	POT: 50%, CUT: 1,50	P+2	Hmax cornisa=10,00 m Hmax coama=15,00 m



ARCHITECTURE SRL
TARGOVISTE , B-dul L.C. BRATIANU , NR. 27B, JUDETUL DAMBOVITA, ROMANIA
telefon 0345 401 280, fax 0345 401 281, e-mail: architecture_tgv@yahoo.com