


UTR 2 - ZONA PROTEJATA A MONUMENTELOR ISTORICE
DB-II-a-B-17739 - ANSAMBLUL RURAL, DB-IV-m-A-17853 - CRUCE DE PIATRA
DB-II-m-B-17740 - BISERICA "ADORMIREA MAICII DOMNULUI", DB-II-m-B-17741 - BISERICA "SF. NICOLAE"
DB-II-m-B-17745 - CASA VRABIESCU, DB-II-m-B-17747 - CASA GRIGORE ZABAVA

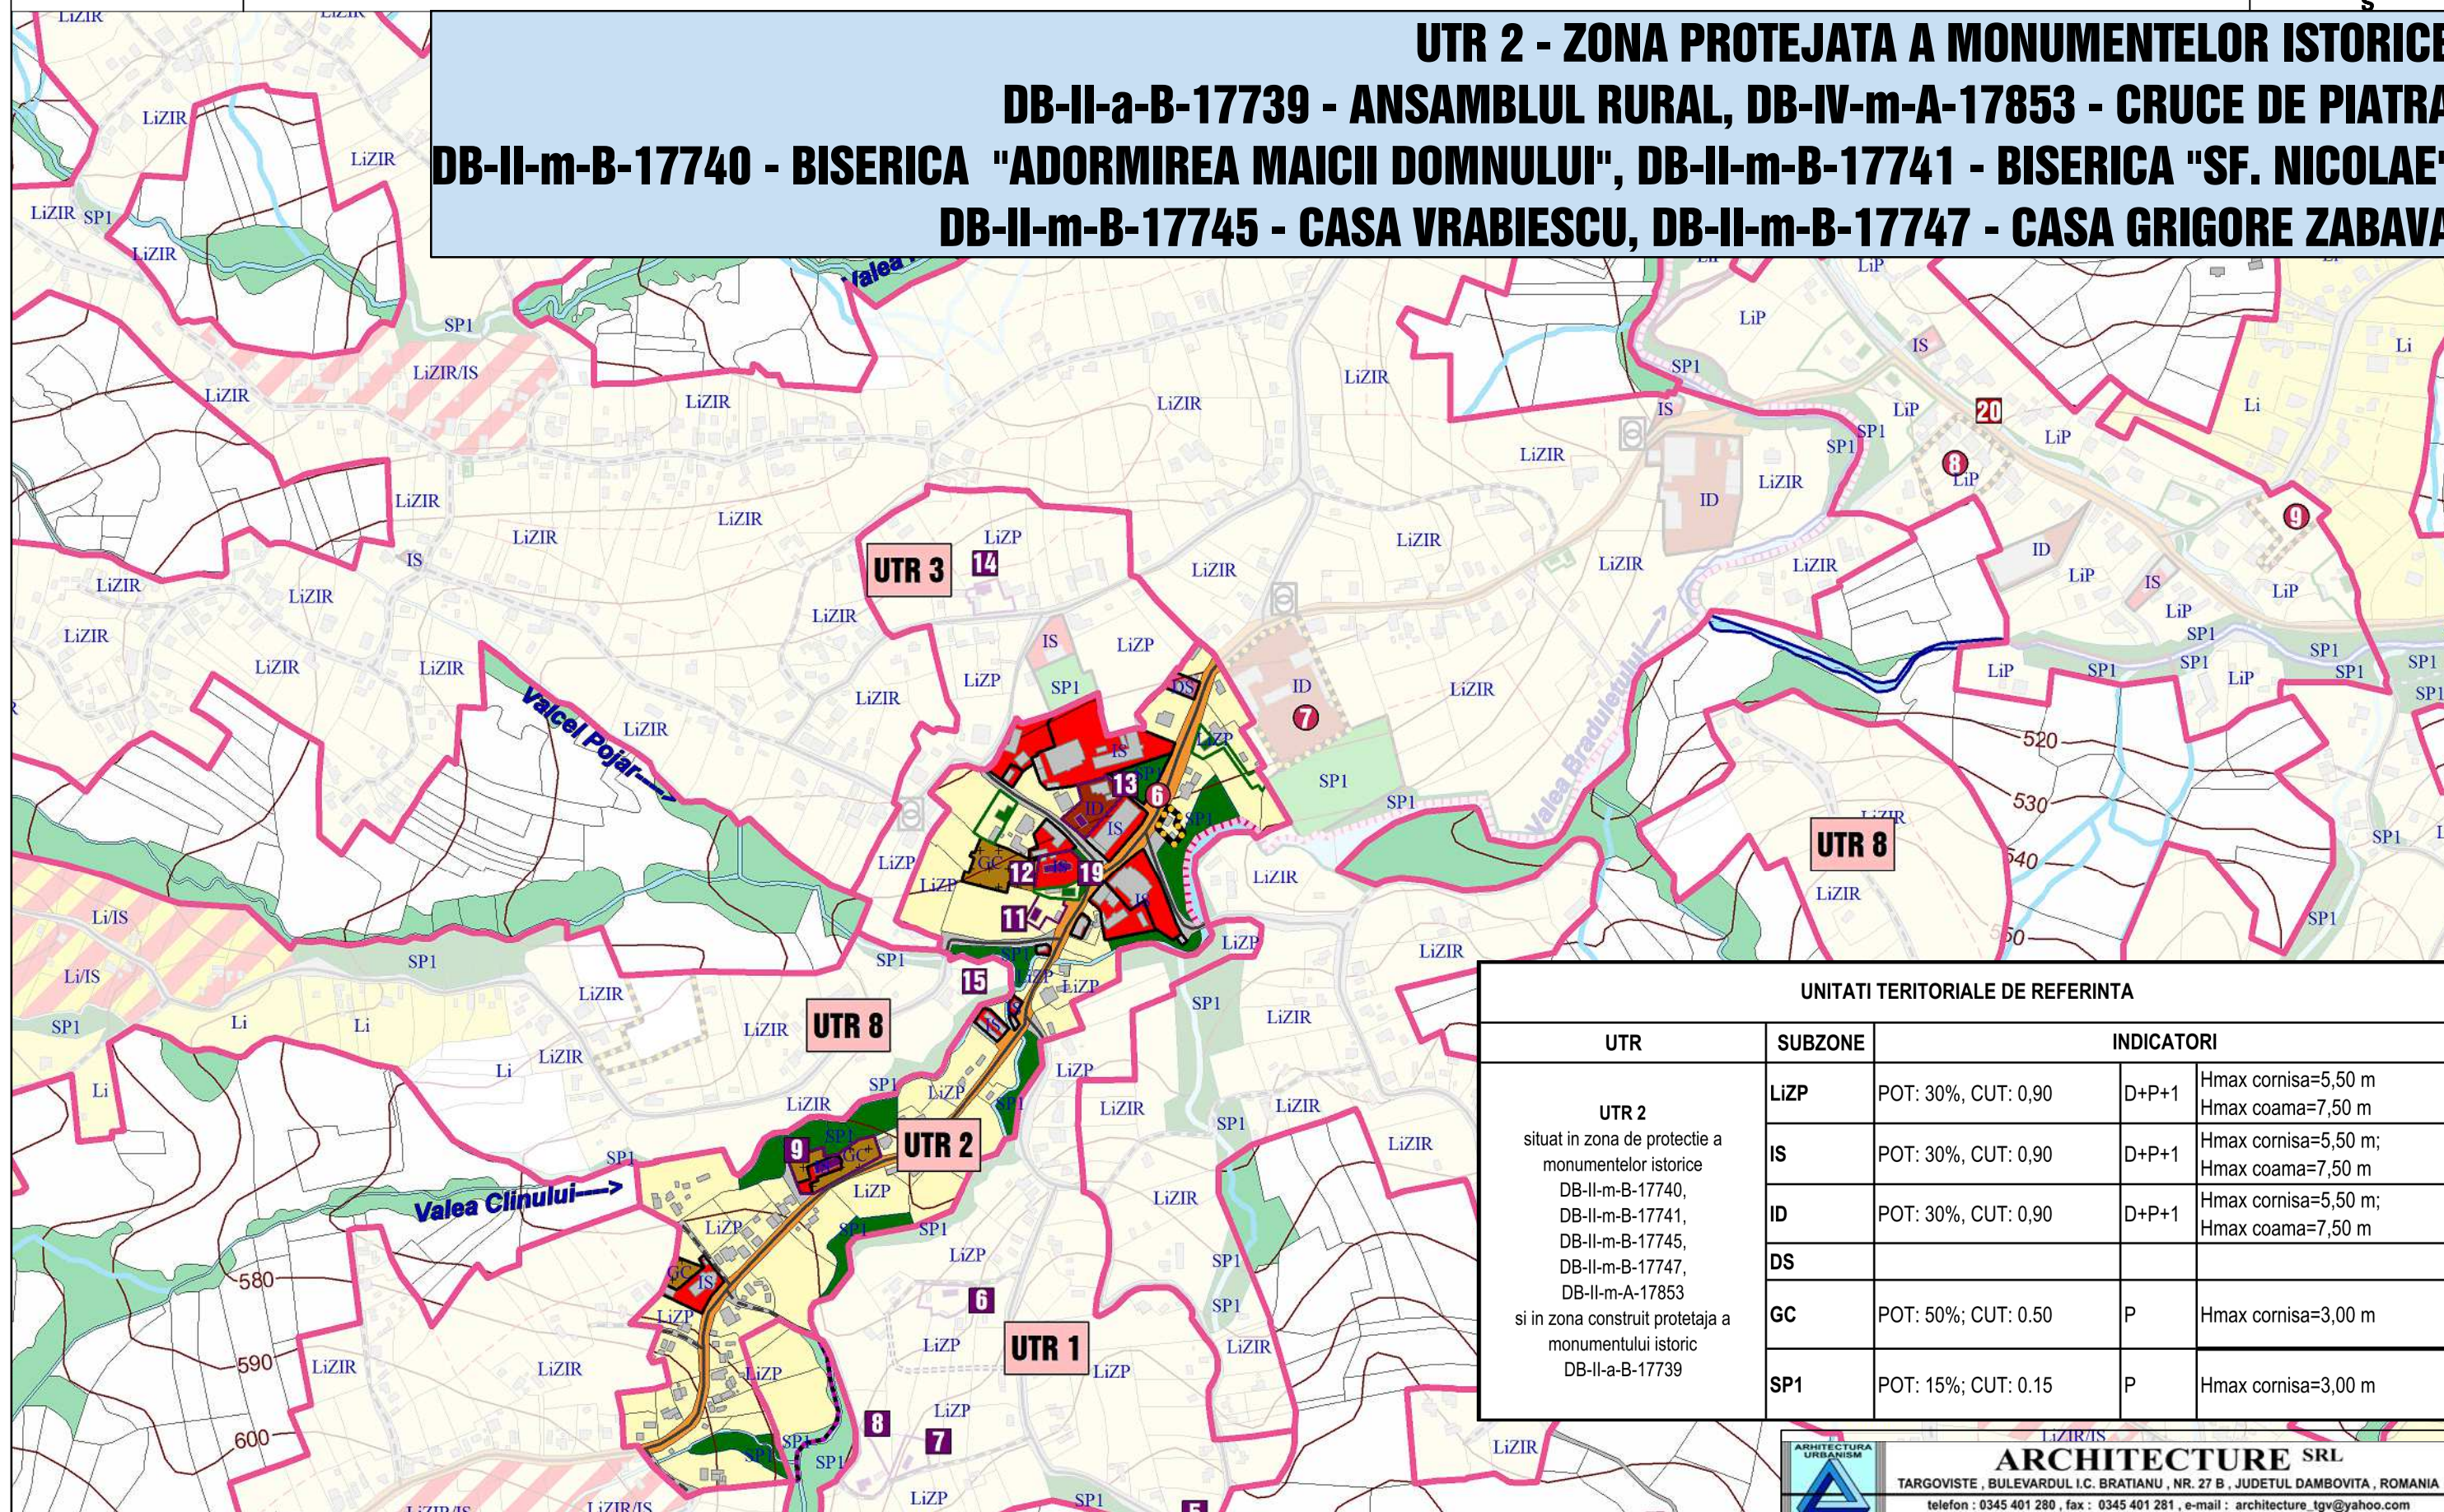

UNITATI TERITORIALE DE REFERINTA

UTR	SUBZONE	INDICATORI		
UTR 2 situat in zona de protectie a monumentelor istorice DB-II-m-B-17740, DB-II-m-B-17741, DB-II-m-B-17745, DB-II-m-B-17747, DB-II-m-A-17853 si in zona construita a monumentului istoric DB-II-a-B-17739	LIZP	POT: 30%, CUT: 0,90	D+P+1	Hmax cornisa=5,50 m Hmax coama=7,50 m
	IS	POT: 30%, CUT: 0,90	D+P+1	Hmax cornisa=5,50 m; Hmax coama=7,50 m
	ID	POT: 30%, CUT: 0,90	D+P+1	Hmax cornisa=5,50 m; Hmax coama=7,50 m
	DS			
	GC	POT: 50%; CUT: 0.50	P	Hmax cornisa=3,00 m
	SP1	POT: 15%; CUT: 0.15	P	Hmax cornisa=3,00 m



ARCHITECTURE SRL

TARGOVISTE, BULEVARDUL I.C. BRATIANU, NR. 27 B, JUDETUL DAMBOVITA, ROMANIA
 telefon : 0345 401 280, fax : 0345 401 281, e-mail : architecture_tgv@yahoo.com