


UTR 3 - ZONA PROTEJATA A MONUMENTELUI ISTORIC DB-II-m-B-17748 - GOSPODARIA DAN IORGULESCU

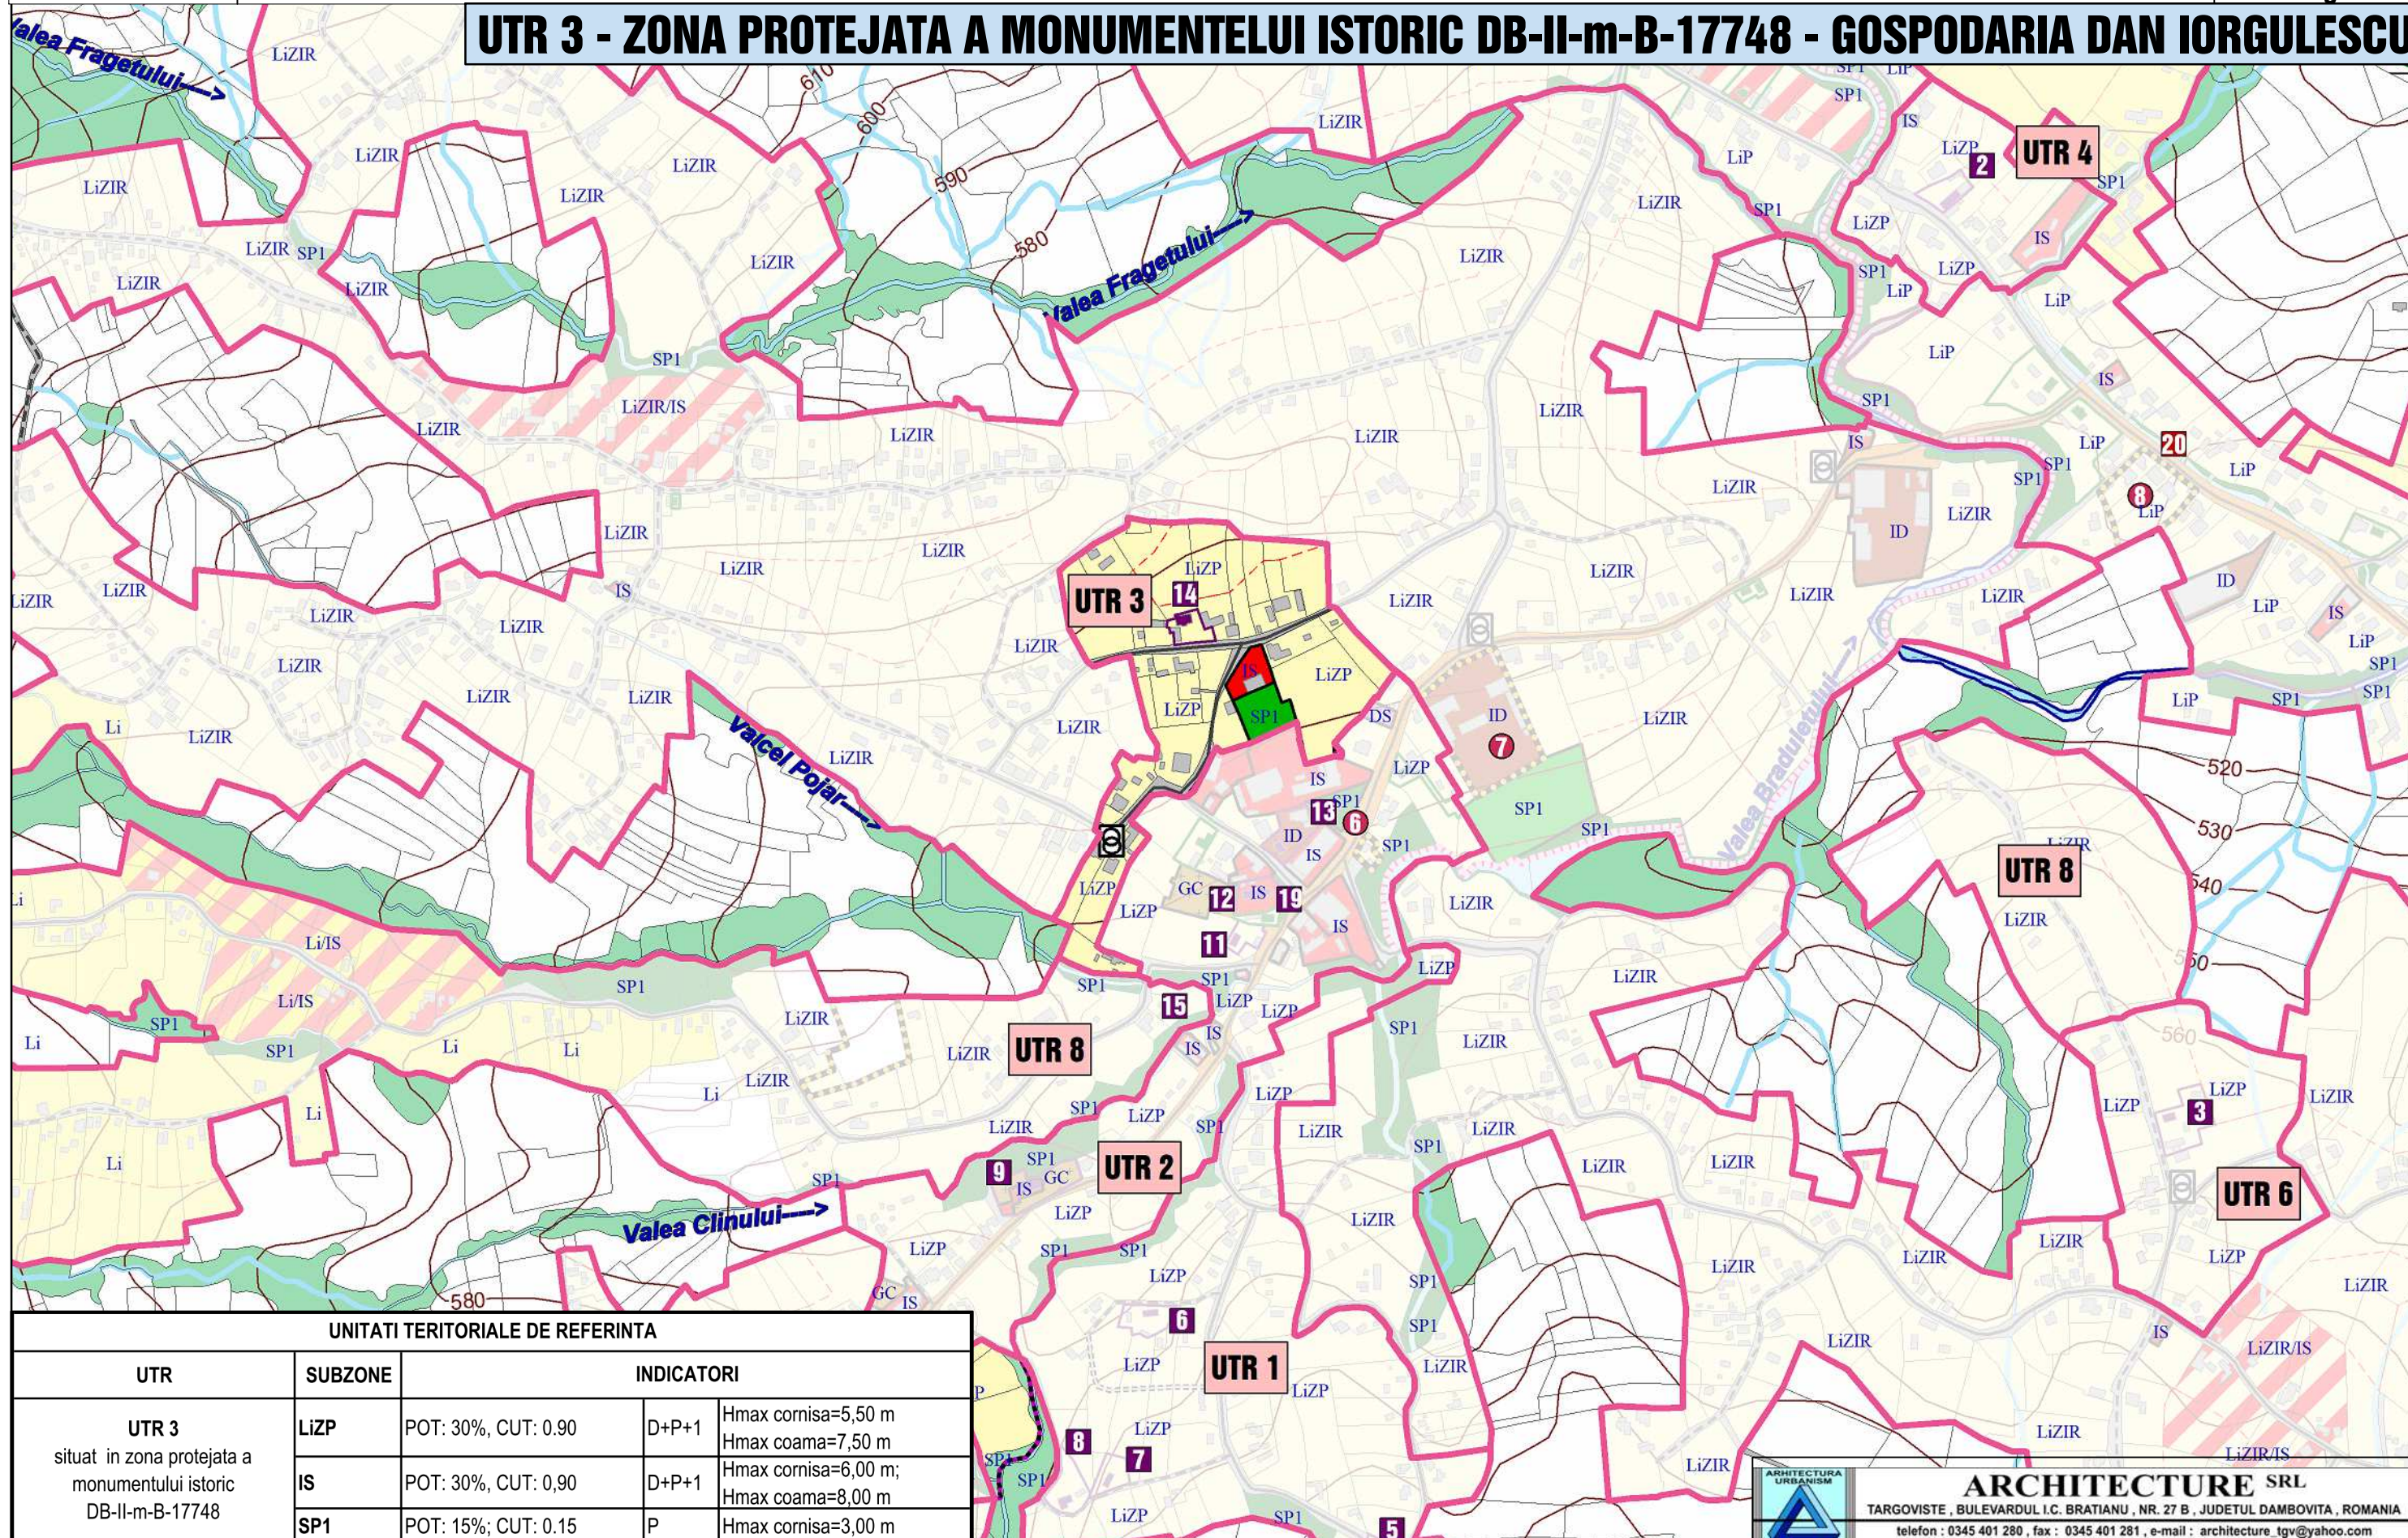

ARCHITECTURA SRL

TARGOVISTE, BULEVARDUL I.C. BRATIANU, NR. 27 B, JUDETUL DAMBOVITA, ROMANIA
telefon : 0345 401 280, fax : 0345 401 281, e-mail : architecture_tgv@yahoo.com