


REGULAMENT LOCAL DE URBANISM COMUNA VILCANA PANDELE 2016

REGLEMENTARI PE U.T.R. - SCARA 1:5000

UTR 4 - ZONA REZIDENTIALA A SATULUI LACULETE GARA

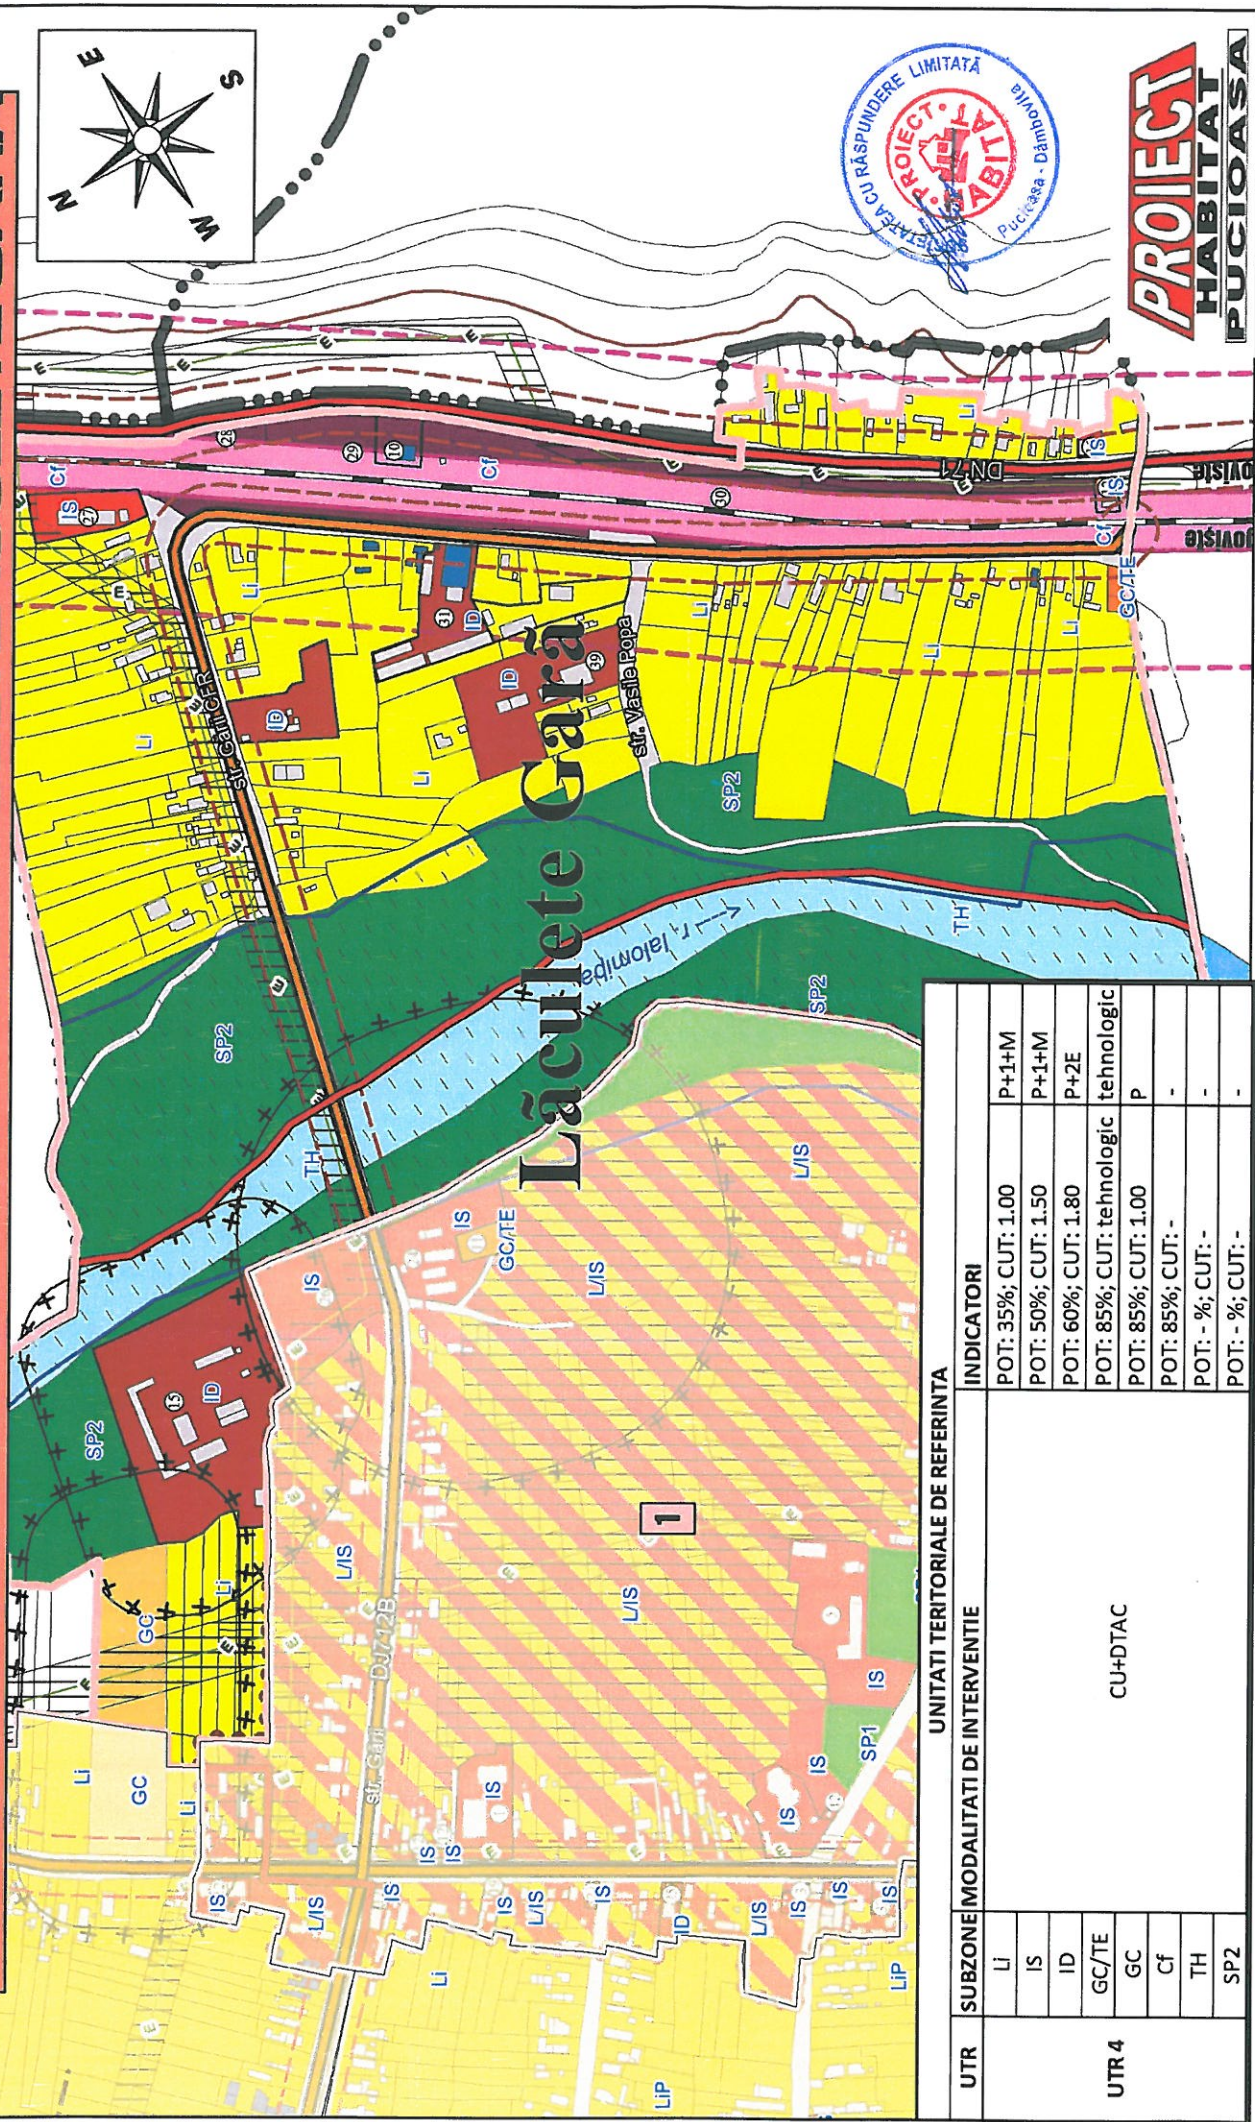

UNITATI TERITORIALE DE REFERINTA			INDICATORI	
UTR	SUBZONE	MODALITATI DE INTERVENTIE		
UTR 4	LI	CU+DTAC	POT: 35%; CUT: 1.00	P+1+M
	IS		POT: 50%; CUT: 1.50	P+1+M
	ID		POT: 60%; CUT: 1.80	P+2E
	GC/TE		POT: 85%; CUT: tehnologic	tehnologic
	GC		POT: 85%; CUT: 1.00	P
	Cf		POT: 85%; CUT: -	-
	TH		POT: - %; CUT: -	-
	SP2		POT: - %; CUT: -	-