


PLAN URBANISTIC GENERAL COMUNA SELARU

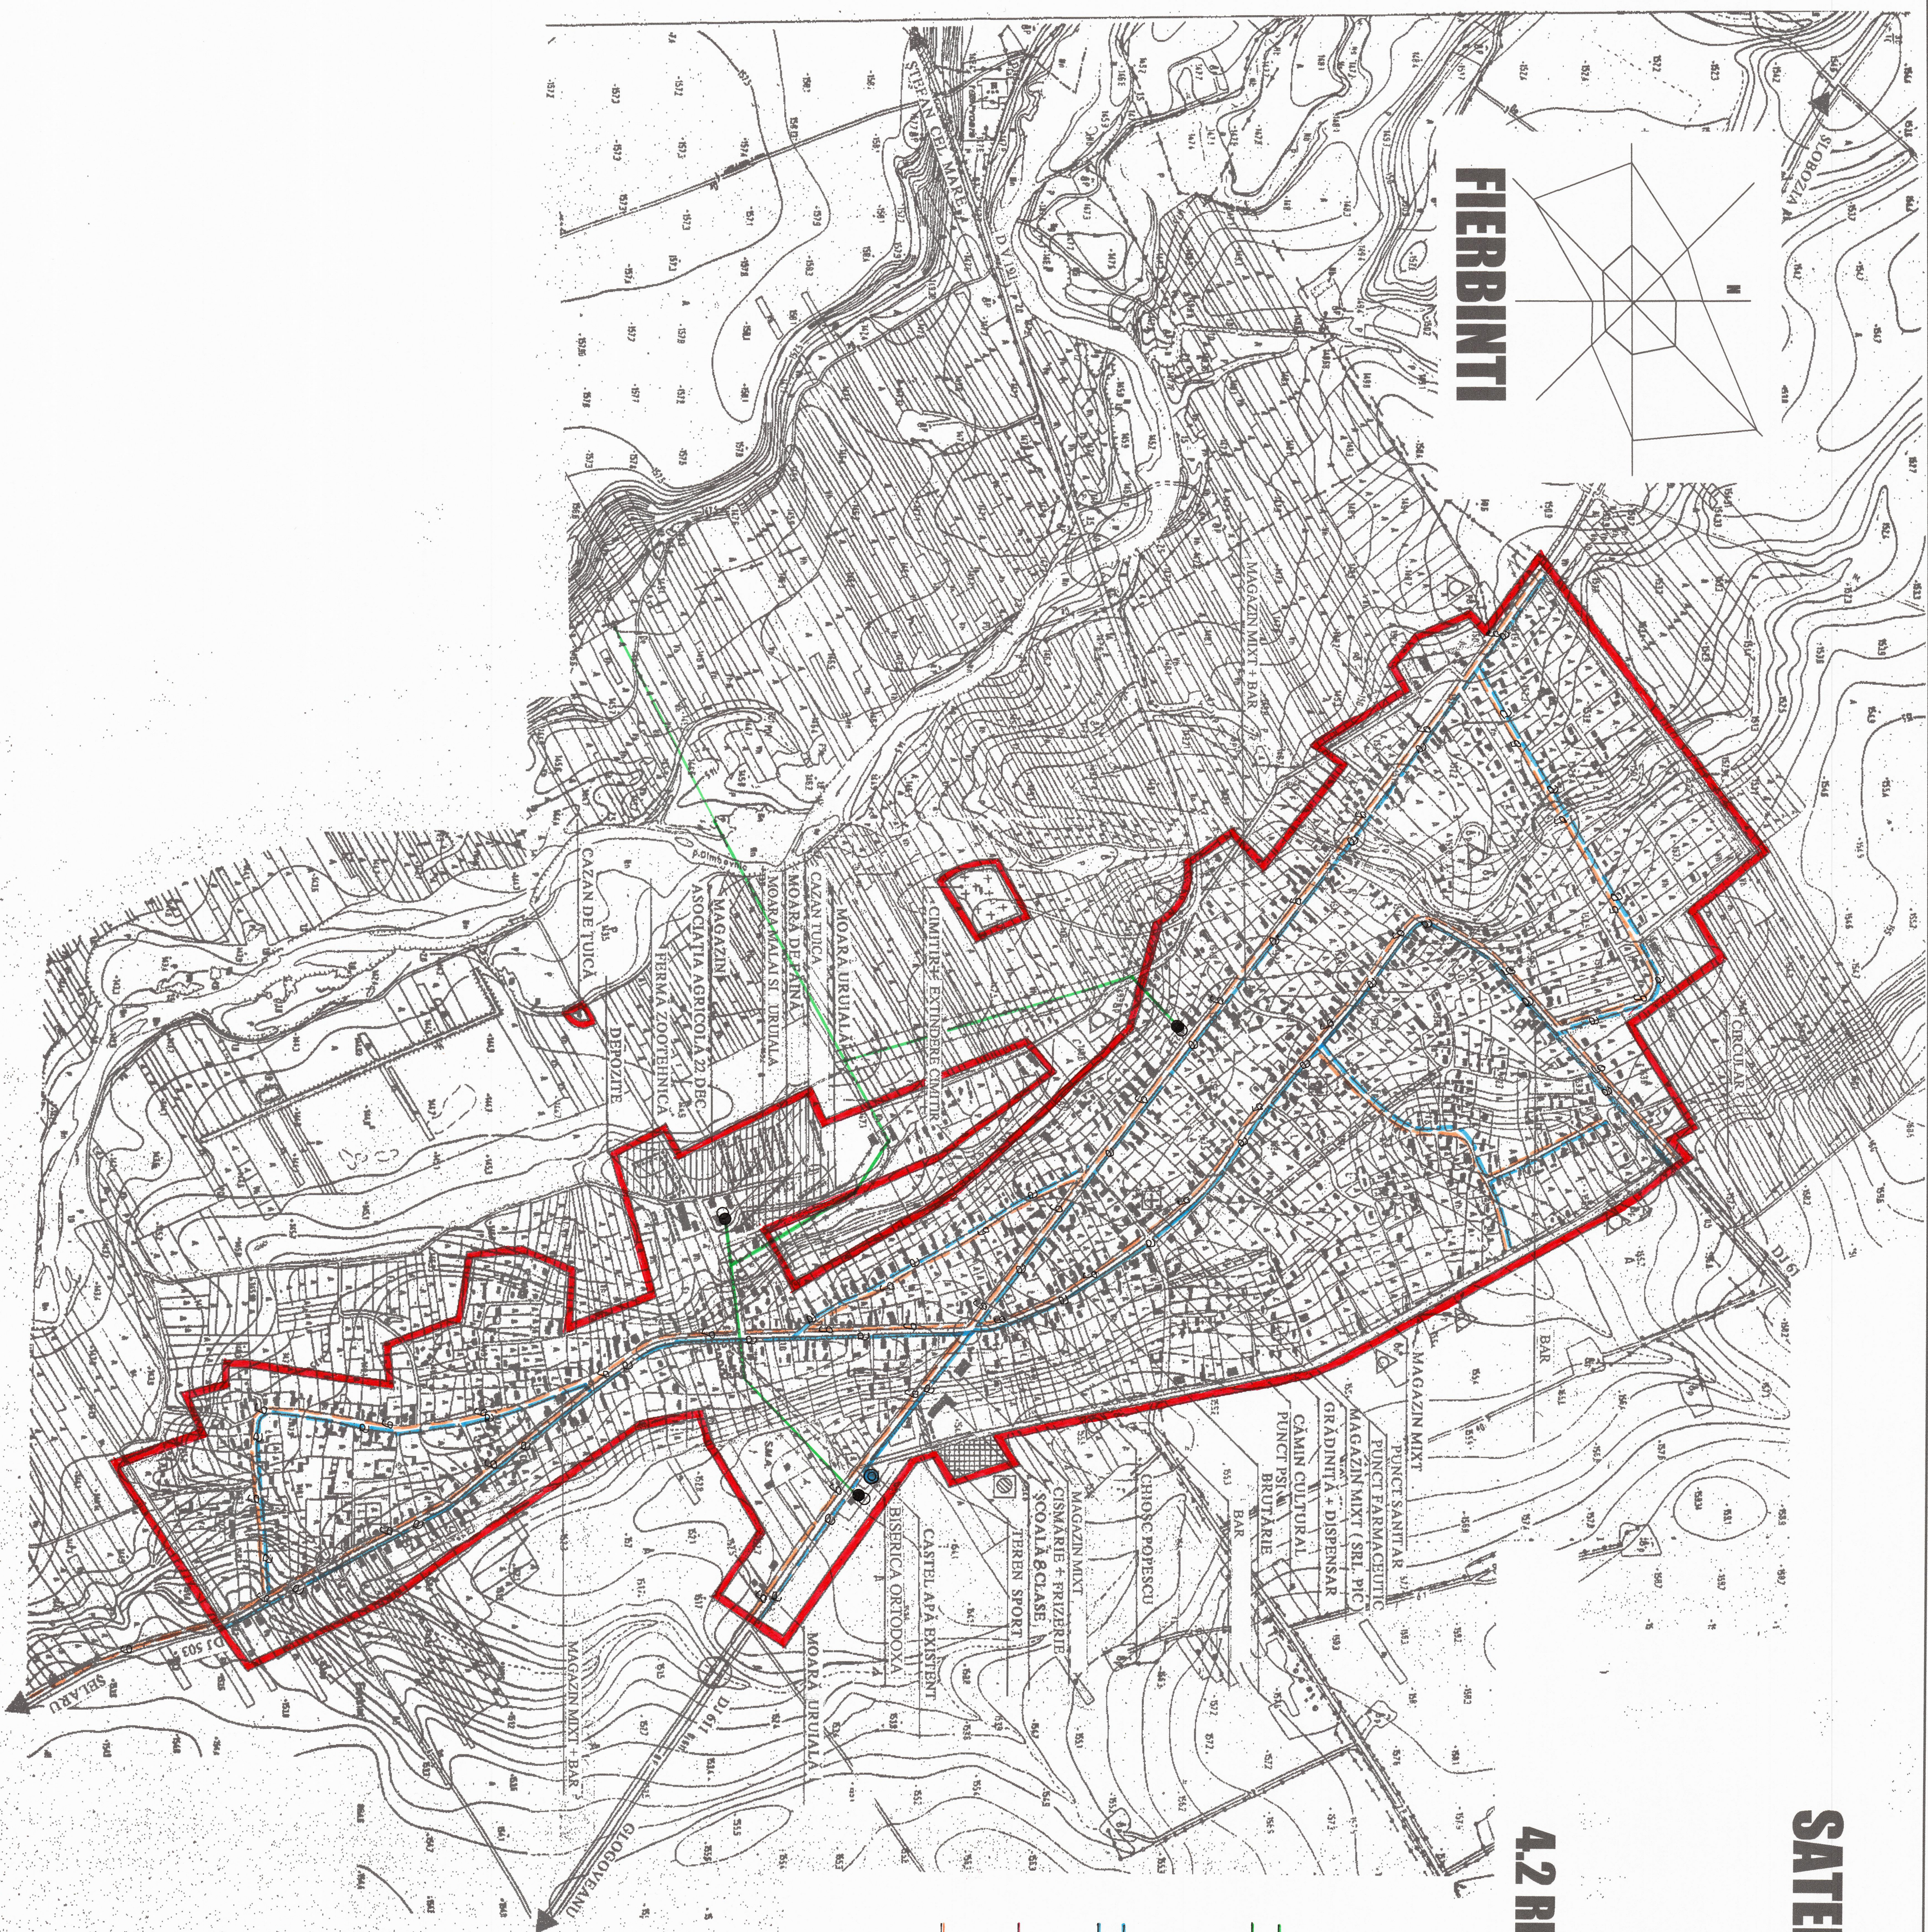

SATELE: SELARU
RESEDINTA DE COMUNA

FIERBINTI

GLOGOVEANU

4.2 REGLEMENTARI ECHIPARE EDILTARA

LEGENDA

- **ELECTRICE**
 - **LINEE ELECTRICE DE MARE TENSIUNE, EXISTENTA**
 - **POST DE TRANSFORMARE AERIAL, EXISTENT**
 - **ALIMENTARE CU APA**
 - **PUT CAPTARE APA SUBTERANA DE AMANCI, EXISTENT**
 - **REZERVOR DE INMAGAZINARE APA, EXISTENT**
 - **CONDUCTA DISTRIBUTIE APA POTABILA, EXISTENTA**
 - **CONDUCTA PRINCIPALA DE DISTRIBUTIE APA POTABILA, PROPU SA**
 - **CANALIZARE**
 - **COLECTOR PRINCIPAL DE CANALIZARE APE UZATE MENAJERE, PROPU SA**
 - **GAZE**
 - **CONDUCTA PRINCIPALA DE DISTRIBUTIE GAZE DE REDUSA PRESIUNE, PROPU SA**

		BIROU DE PROIECTARE ARH. GEORGETA DULAMEA	BENEFICIAR : CONSILIUL JUDEȚEAN DAMBOVITA DUIATI P. PRIMĂRIA COMUNEI SELARU
autorizația nr. 434779		PLAN URBANISTIC GENERAL COMUNA SELARU	
Proiectat: arh. GEORGETA DULAMEA ing. VERONA BADEA	Denumirea planșei : REGLEMENTARI ECHIPAREI EDILITARA		
Data: decembrie 2002	Scara: 1 : 5 000	Nr. planșei: 4, 2	